


- LEGEND:-**
1. COLD WATER SUPPLY PIPE (CWS) ————
 2. HOT WATER SUPPLY PIPE (HWS) ————
 3. HOT WATER RETURN PIPE (HWR) ————
 4. ISOLATING VALVE ————

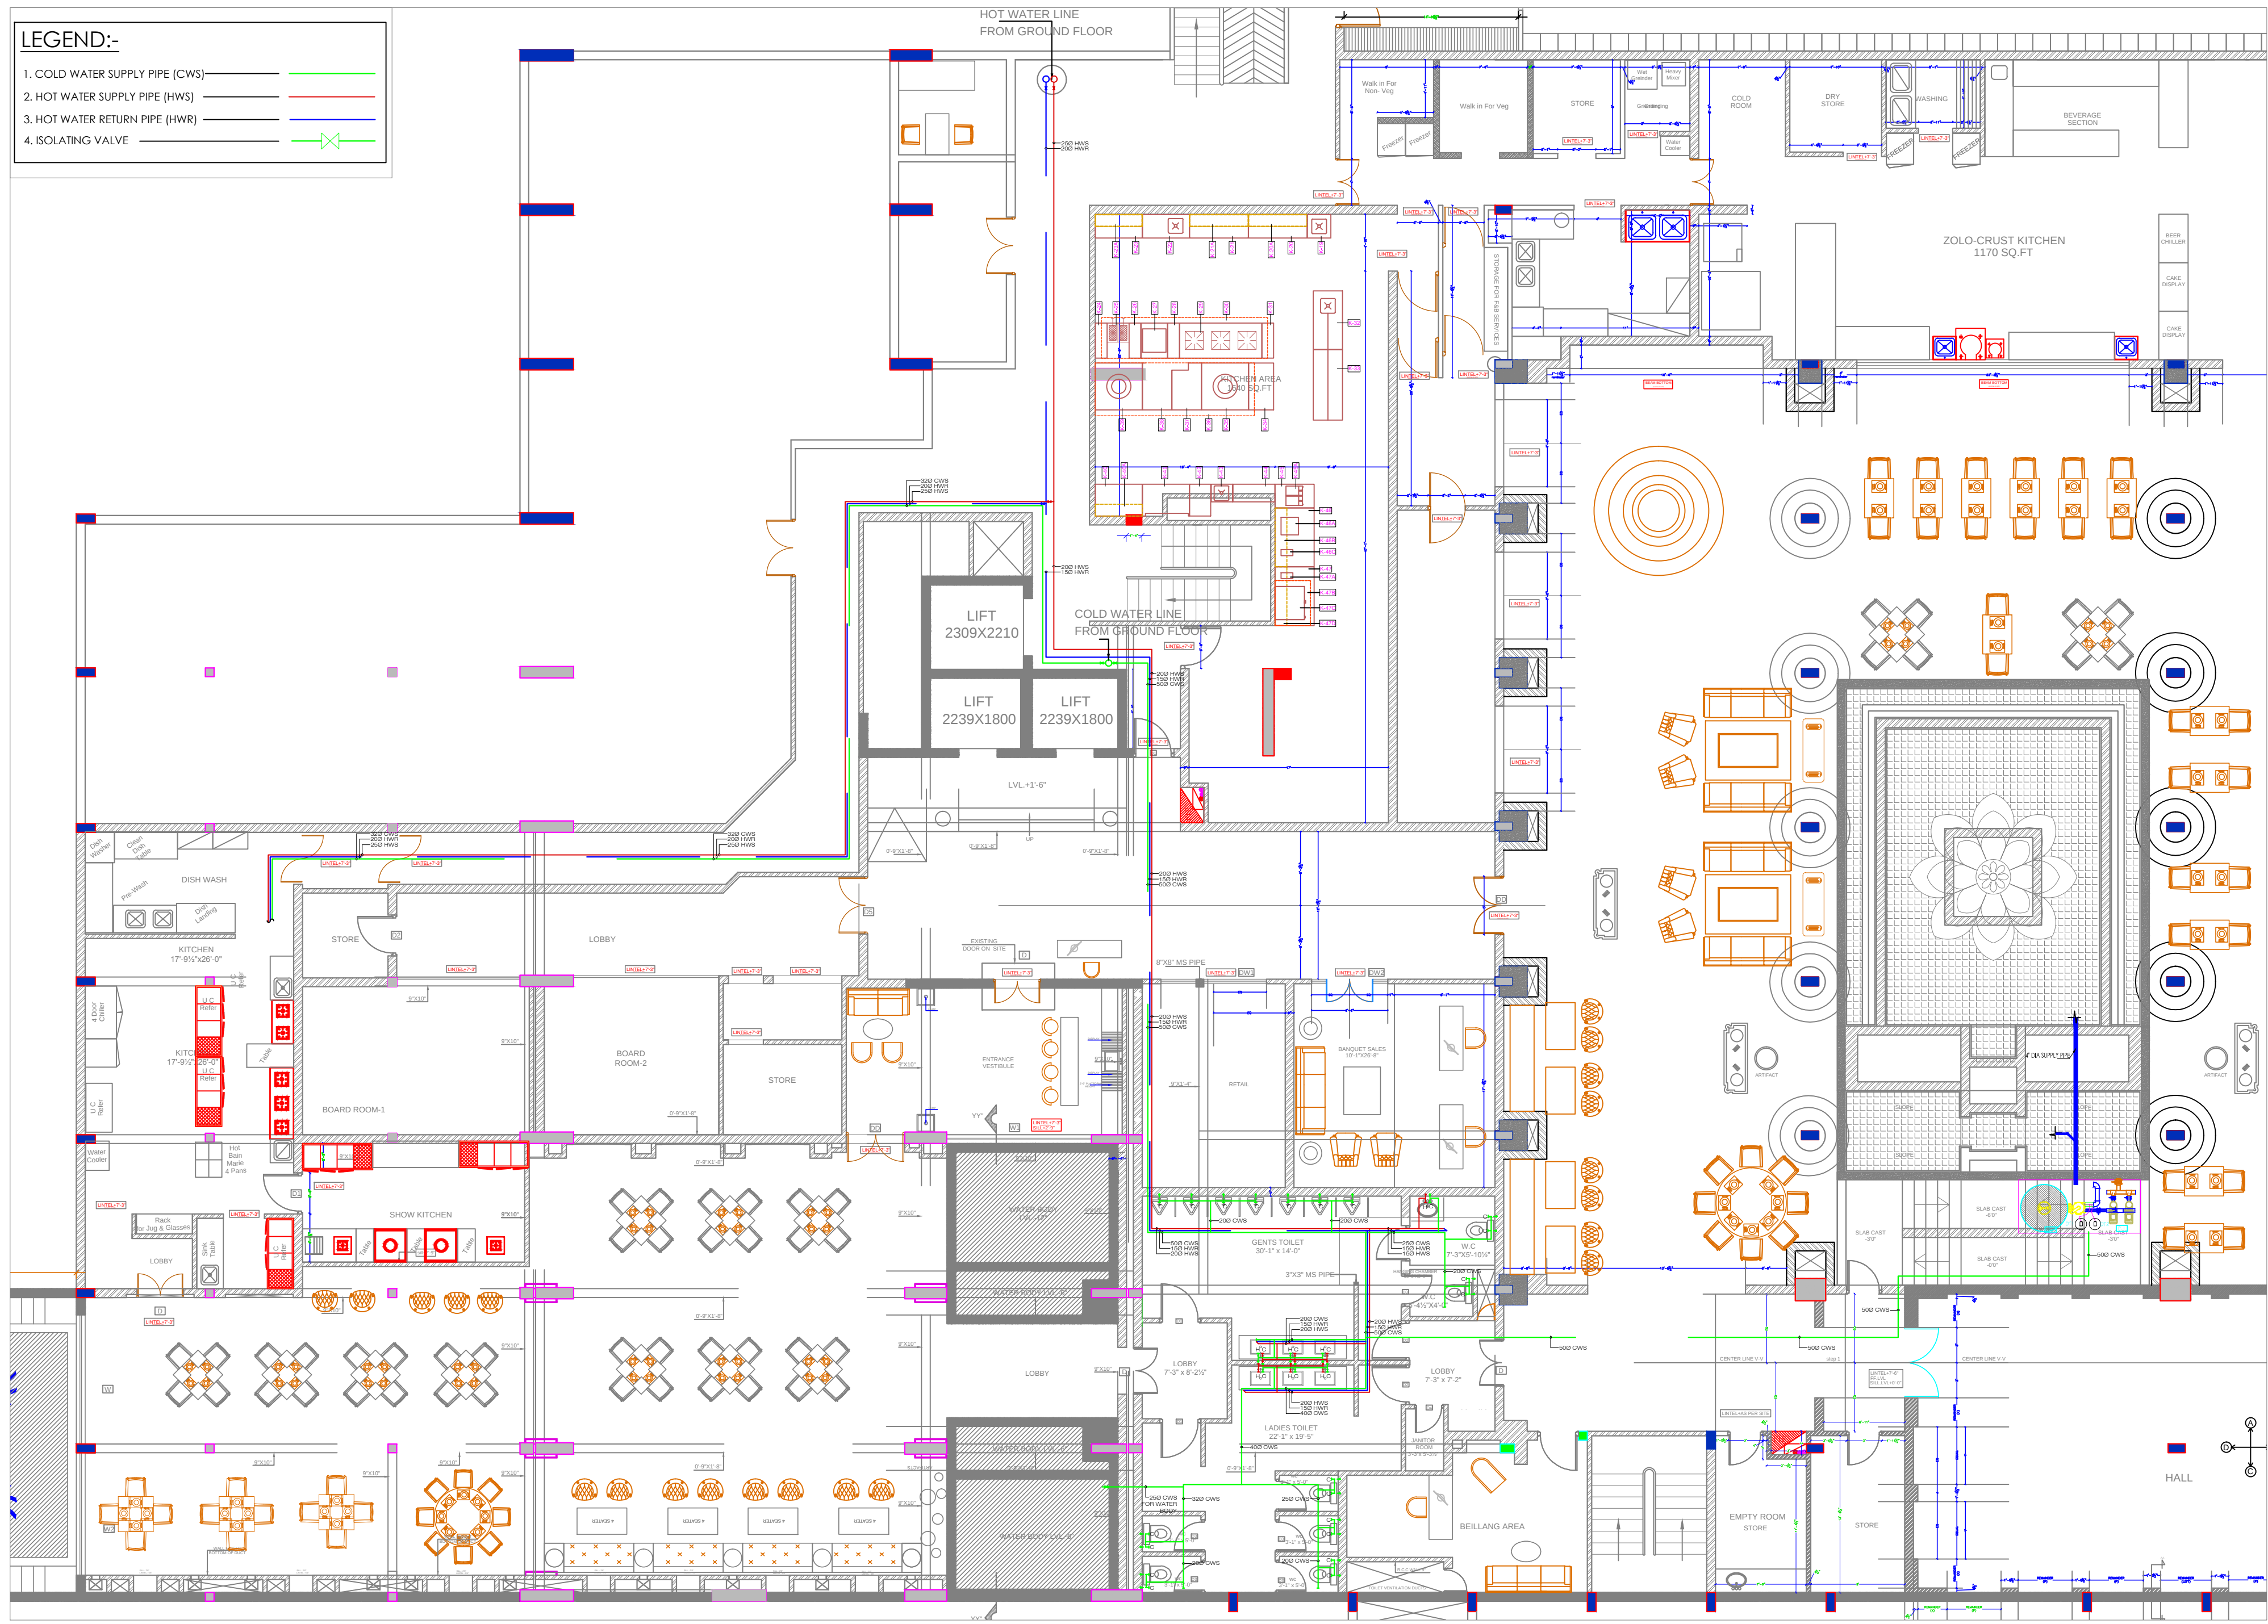

**HOTEL CLARK'S,
LUCKNOW**

ARCHITECTS
NEERAV GUPTA
L-1, KRISHNA MARG, C-SCHEME,
JAIPUR (302001), RAJASTHAN.
PH.0141-2360825
E-Mail- architect_neeravgupta@yahoo.com

**BASEMENT FLOOR GUEST MALE &
FEMALE TOILET AND WATER BODY
PLUMBING WATER SUPPLY LAYOUT**

SCALE: N.T.S.

PROJECT NO-41
DRAWING NO-
NGHCL/PL/05A
REVISION NO-01
27.06.2019

SAN ENGINEERS & CONSULTANTS
G-2, 1055, CHITRAKOT SCHEME, NEAR PRATAP STADIUM,
VARHAULI NAGAR, BESIDE TAGORE FOUNDATION SCHOOL,
JAIPUR-302011, PH-141-408861
E-mail- sangeer@san-engineers.com