




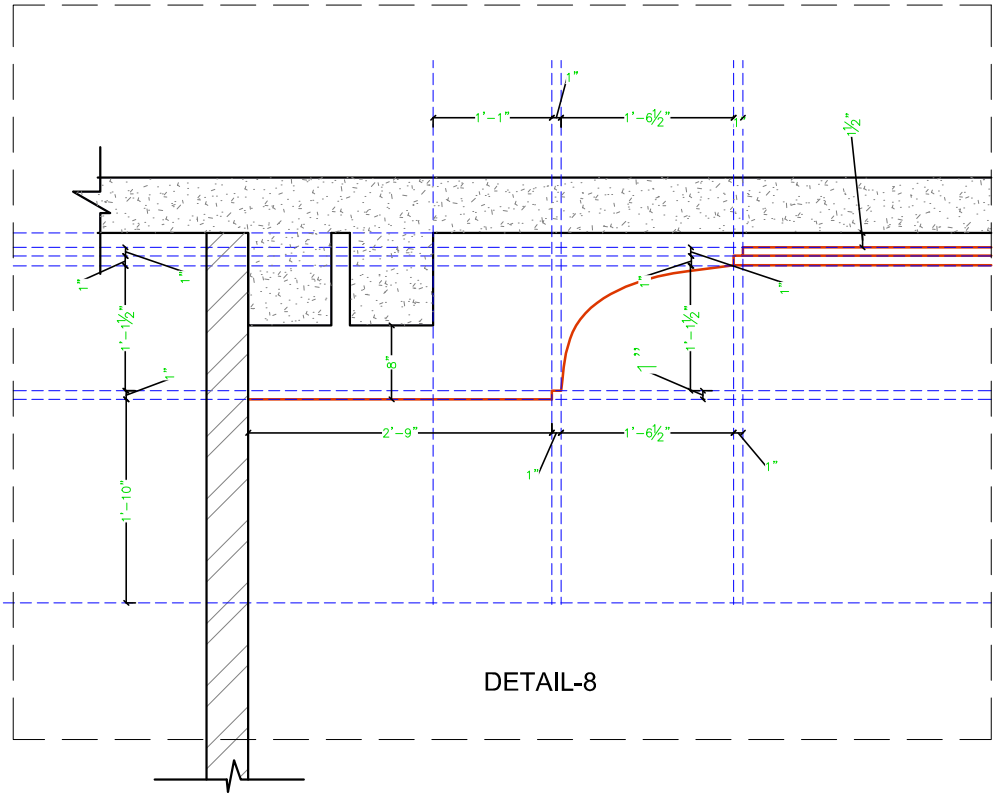


DETAIL-8

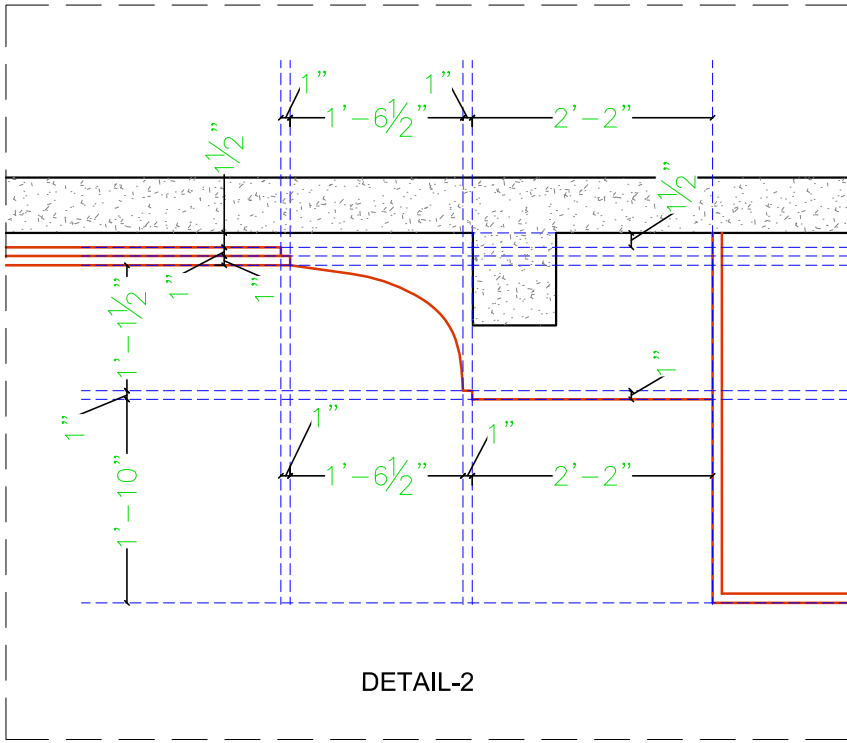


DETAIL-2

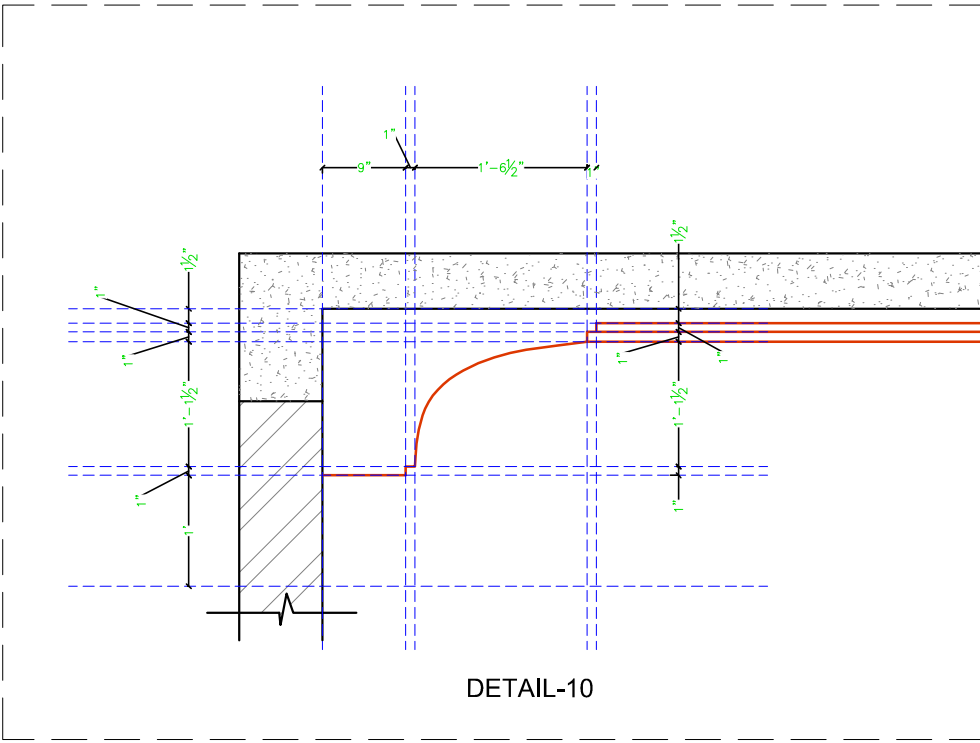


DETAIL-10

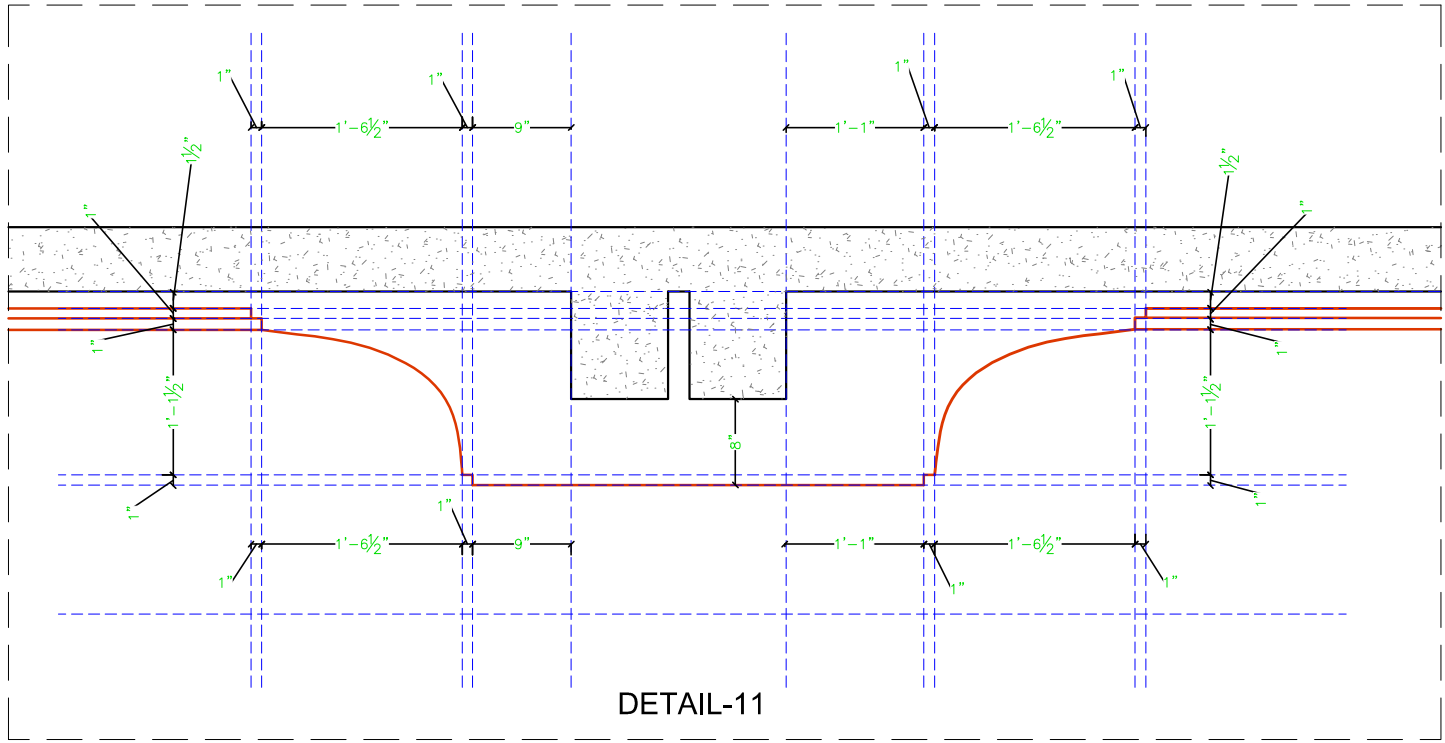


DETAIL-11

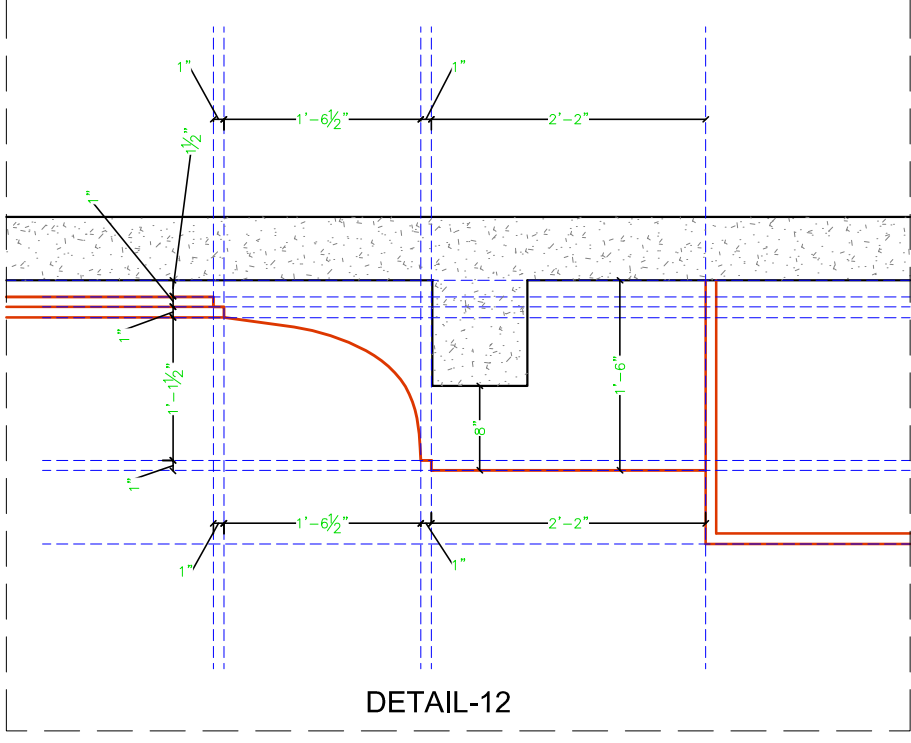


DETAIL-12

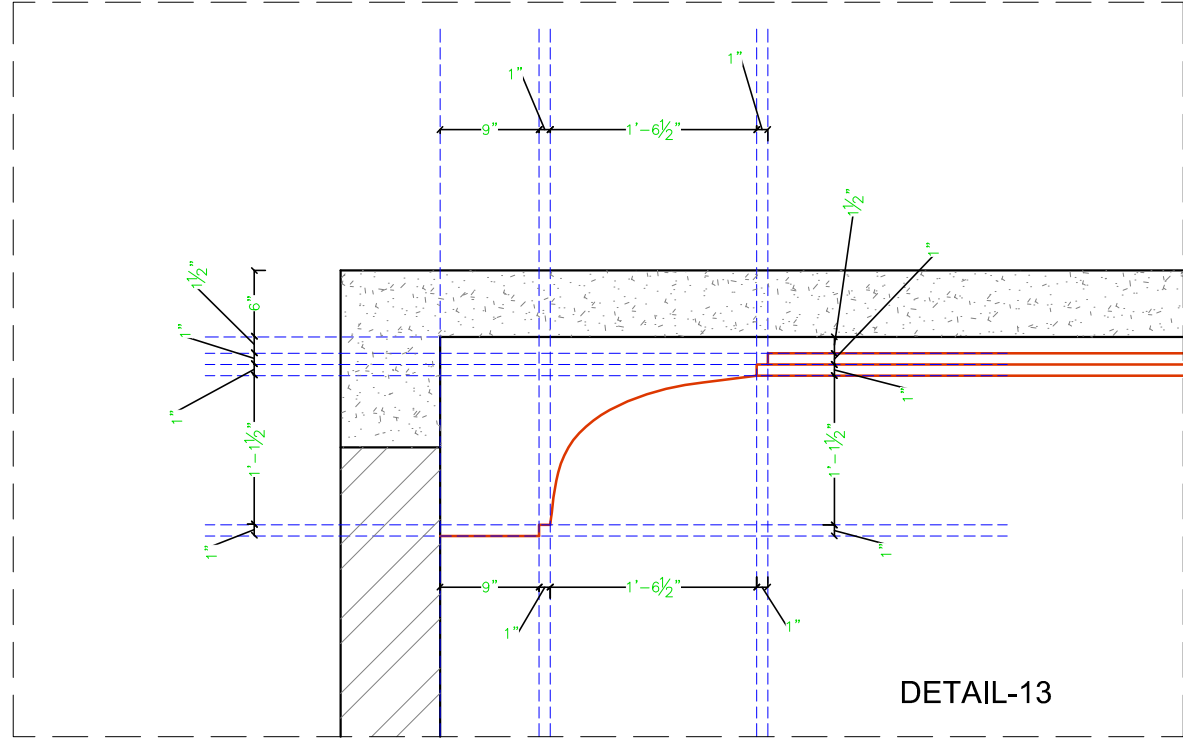


DETAIL-13

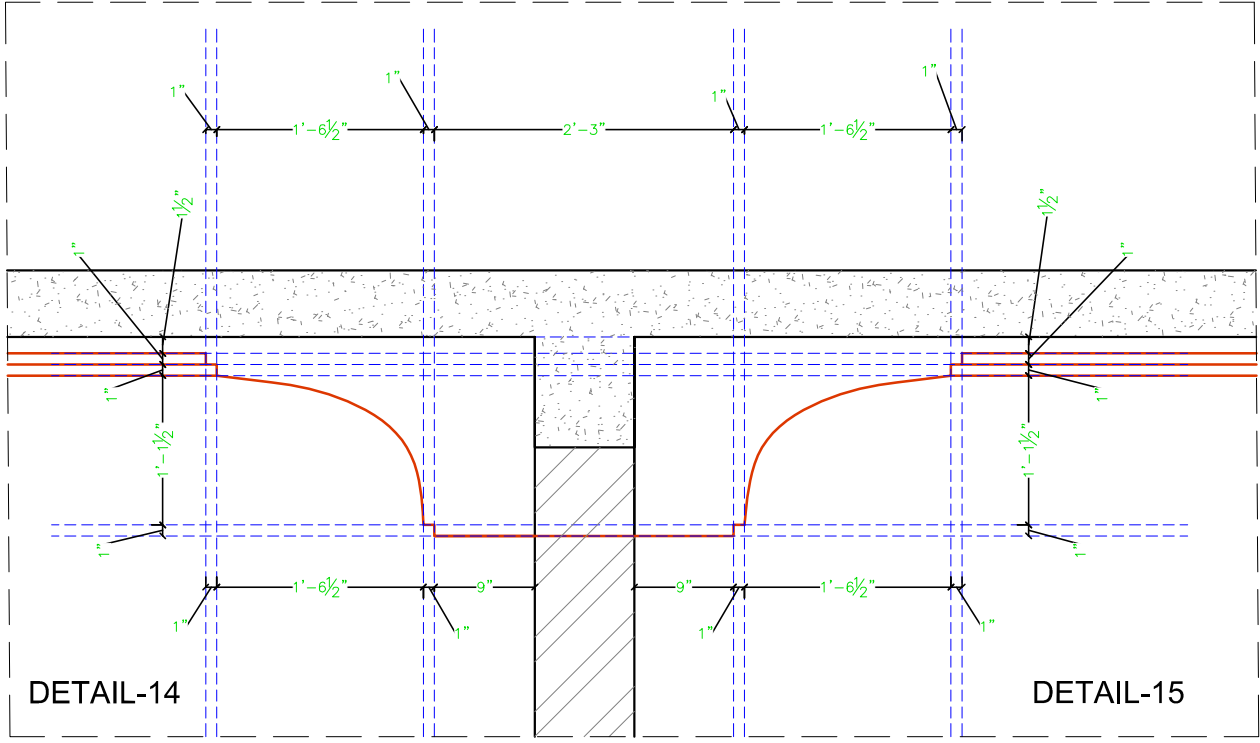


DETAIL-14

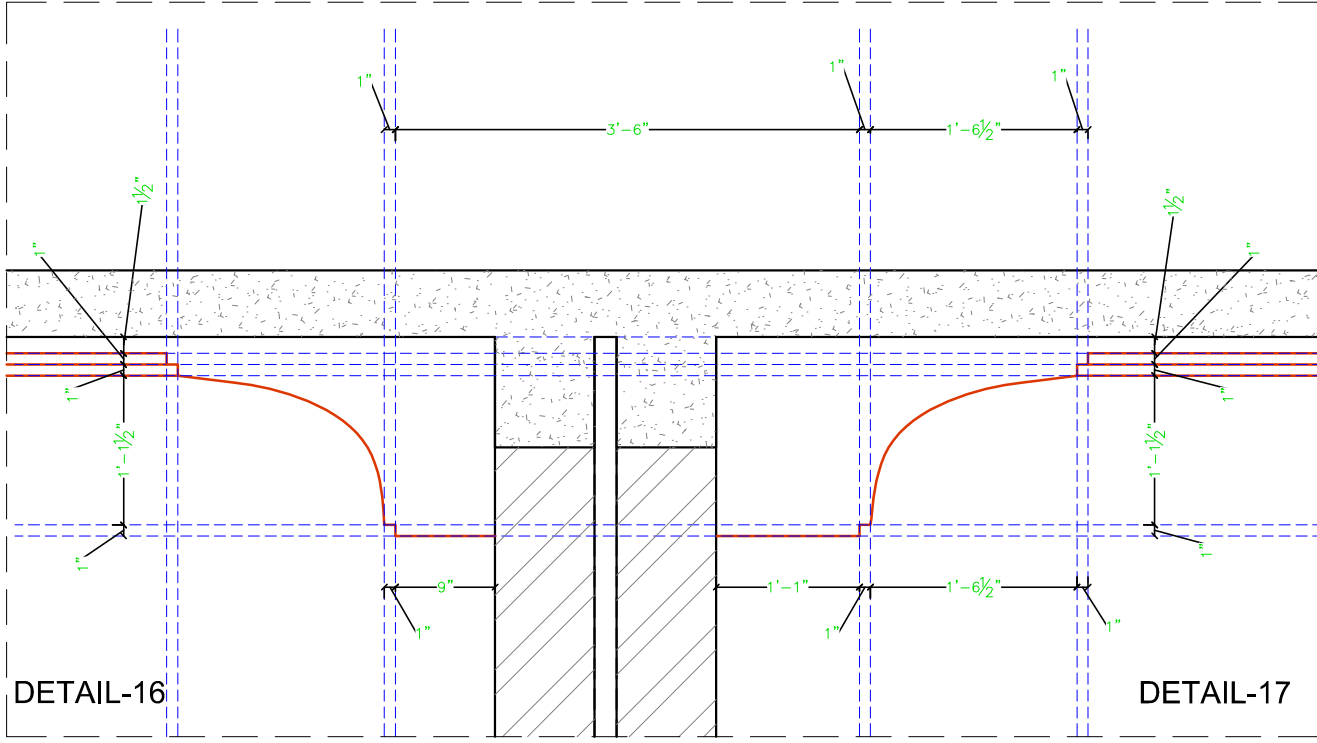


DETAIL-15

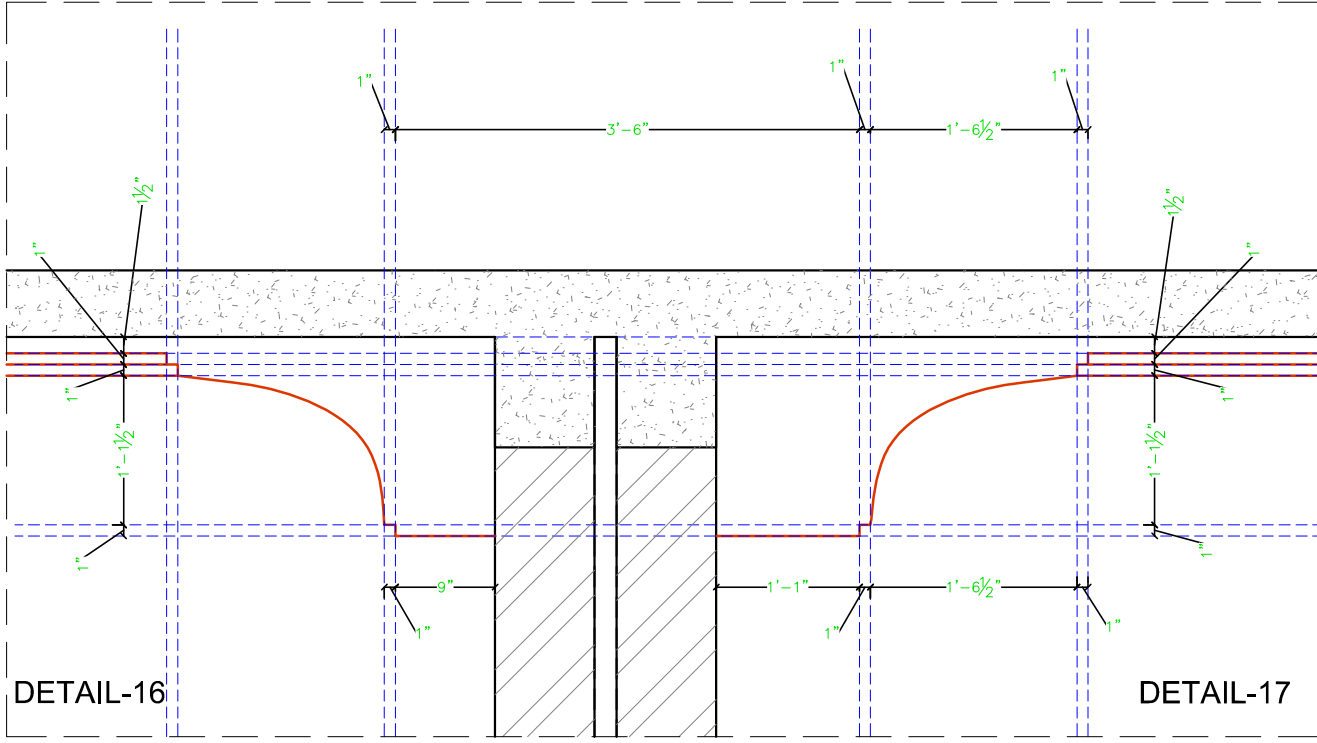


DETAIL-16

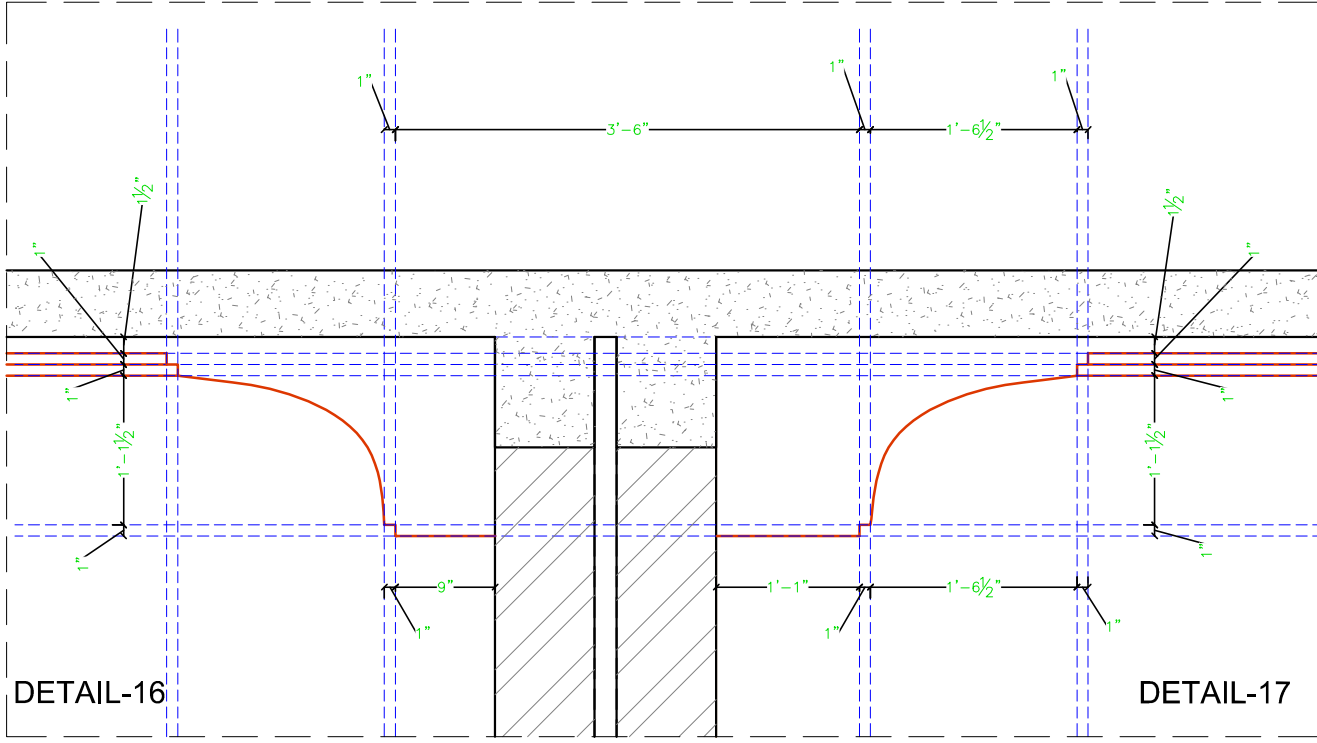


DETAIL-17

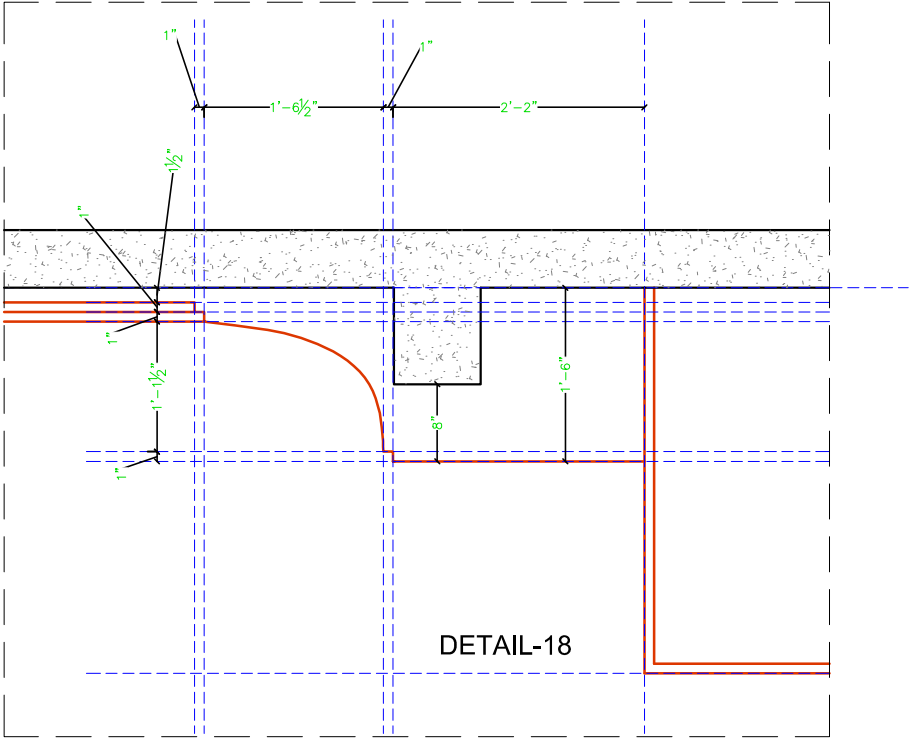


DETAIL-18

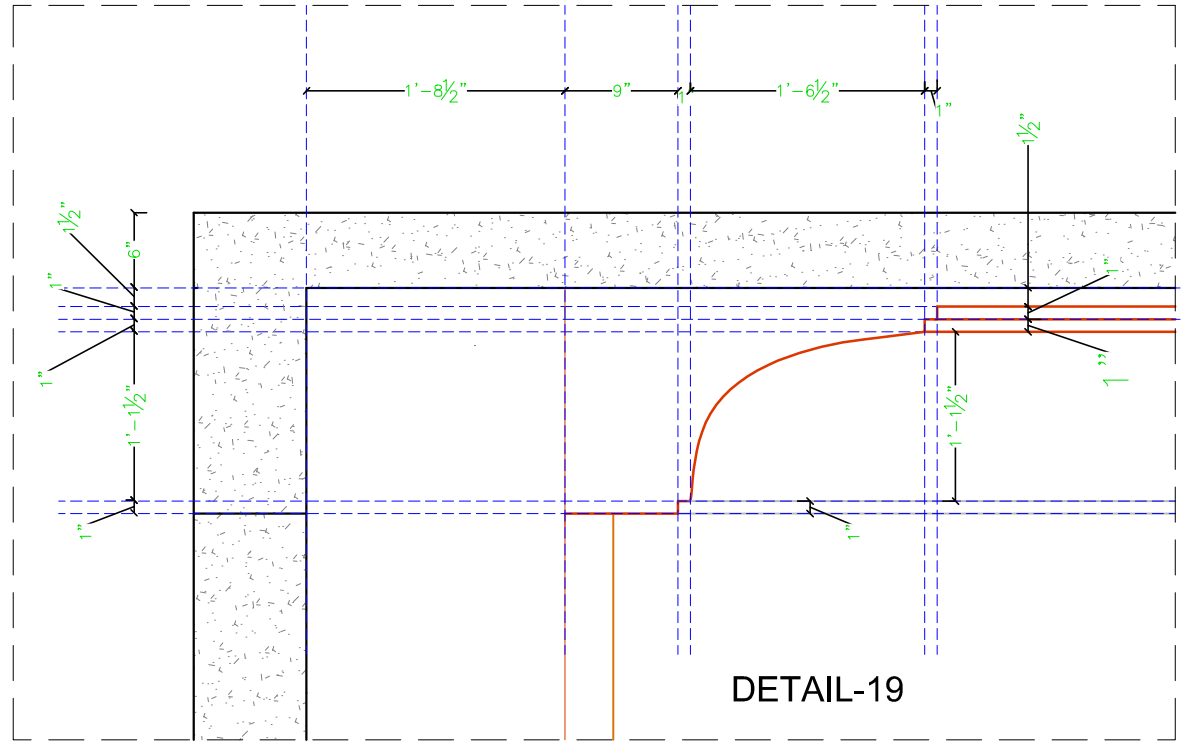


DETAIL-19

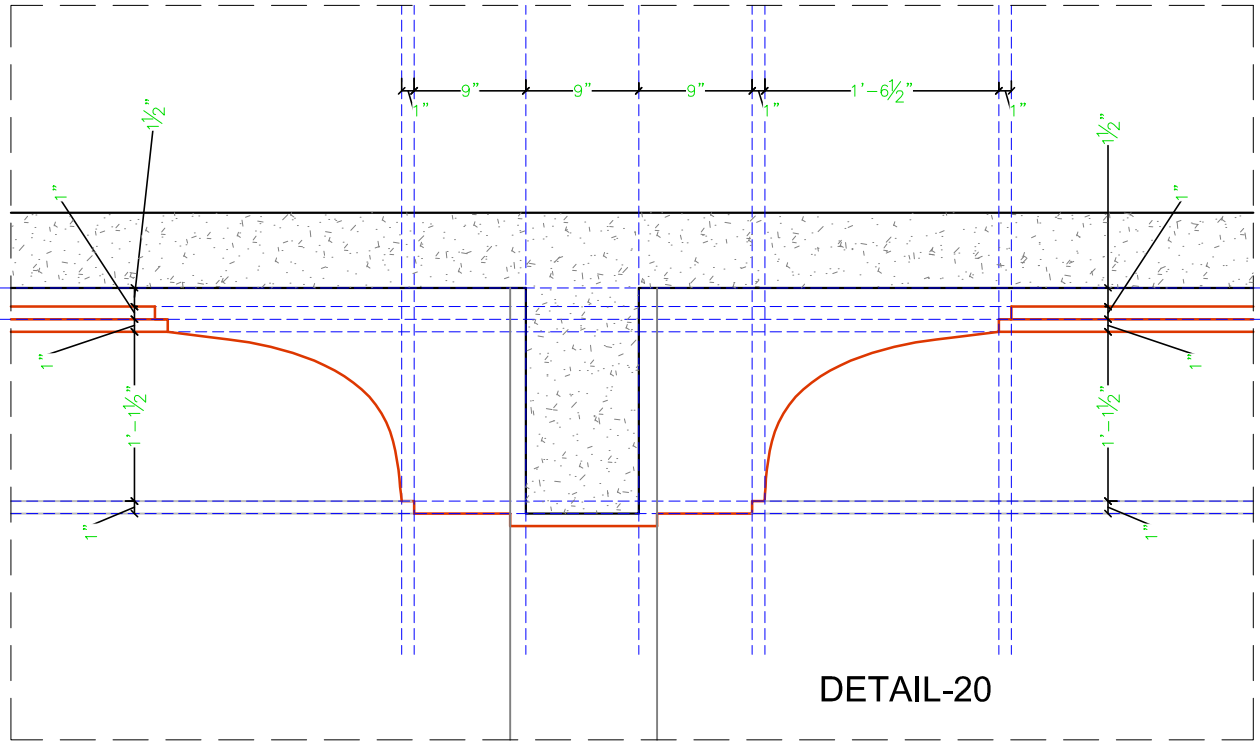


DETAIL-20

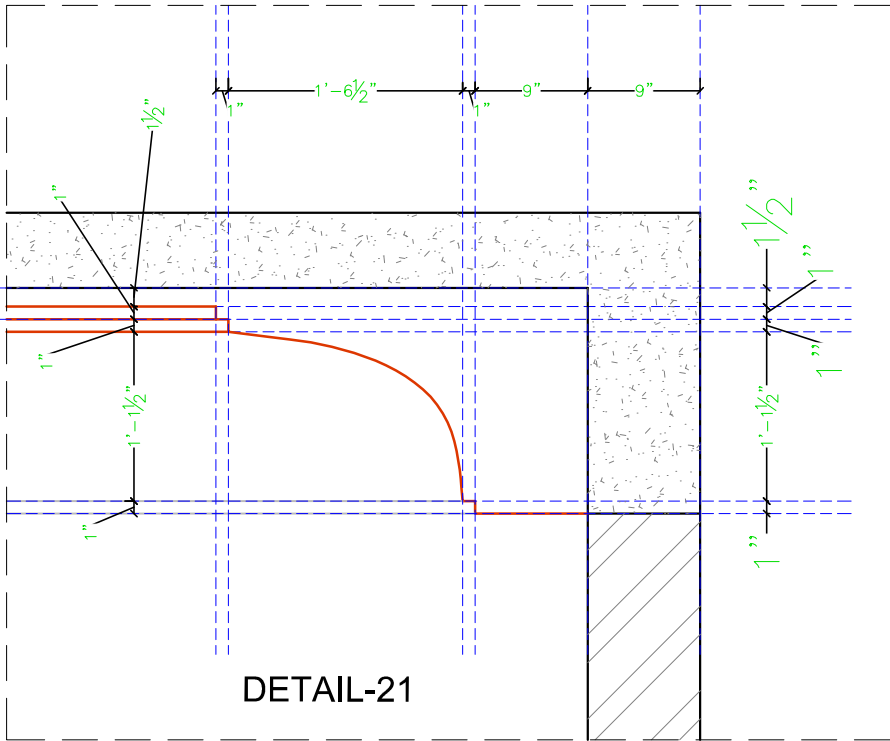


DETAIL-21

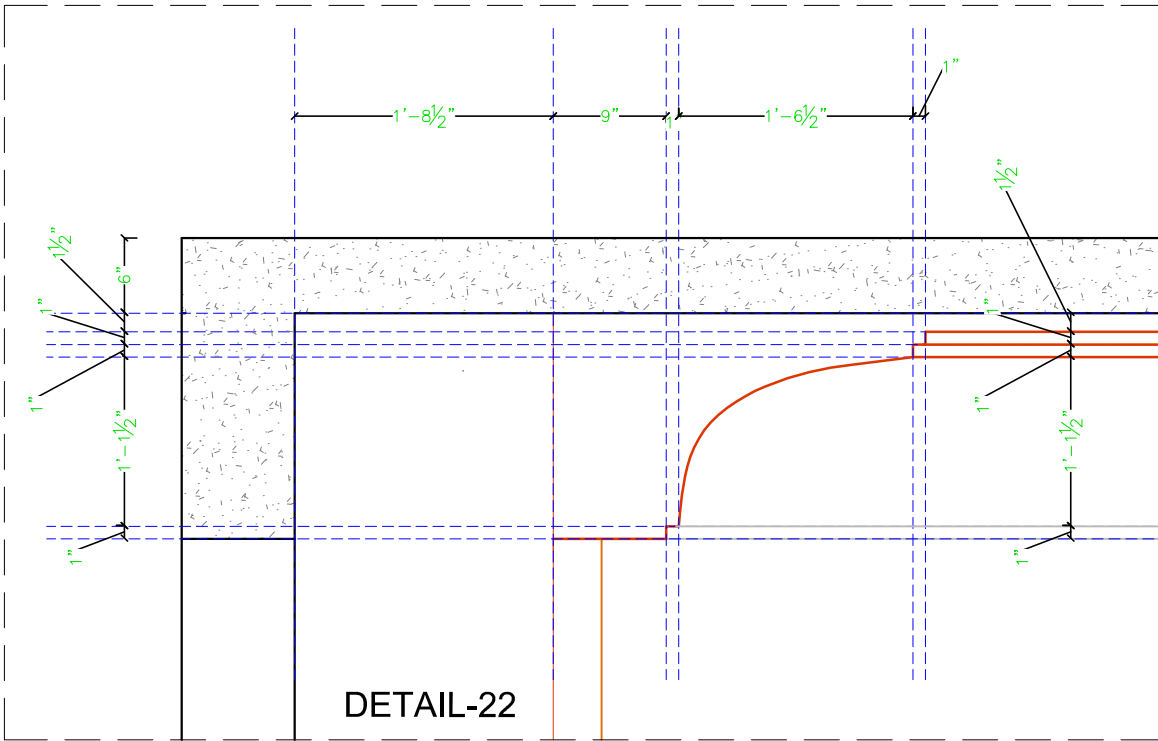


DETAIL-22

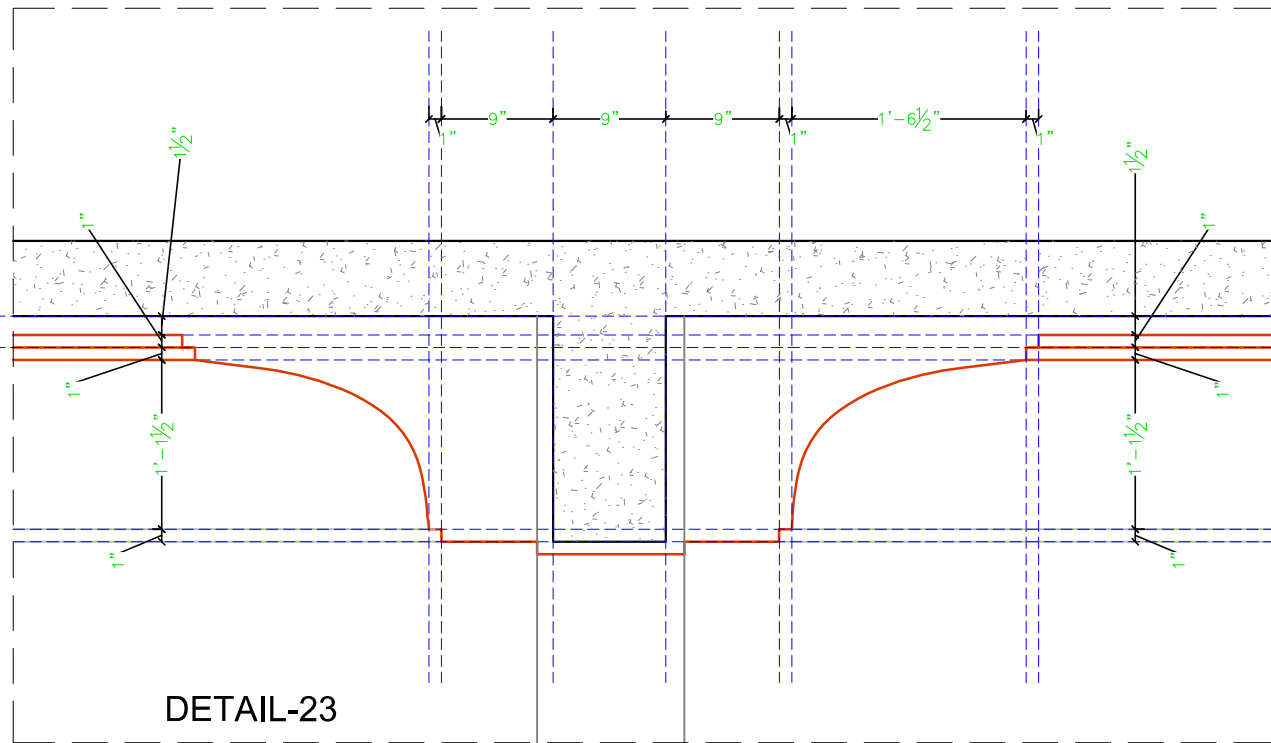

DETAIL-23

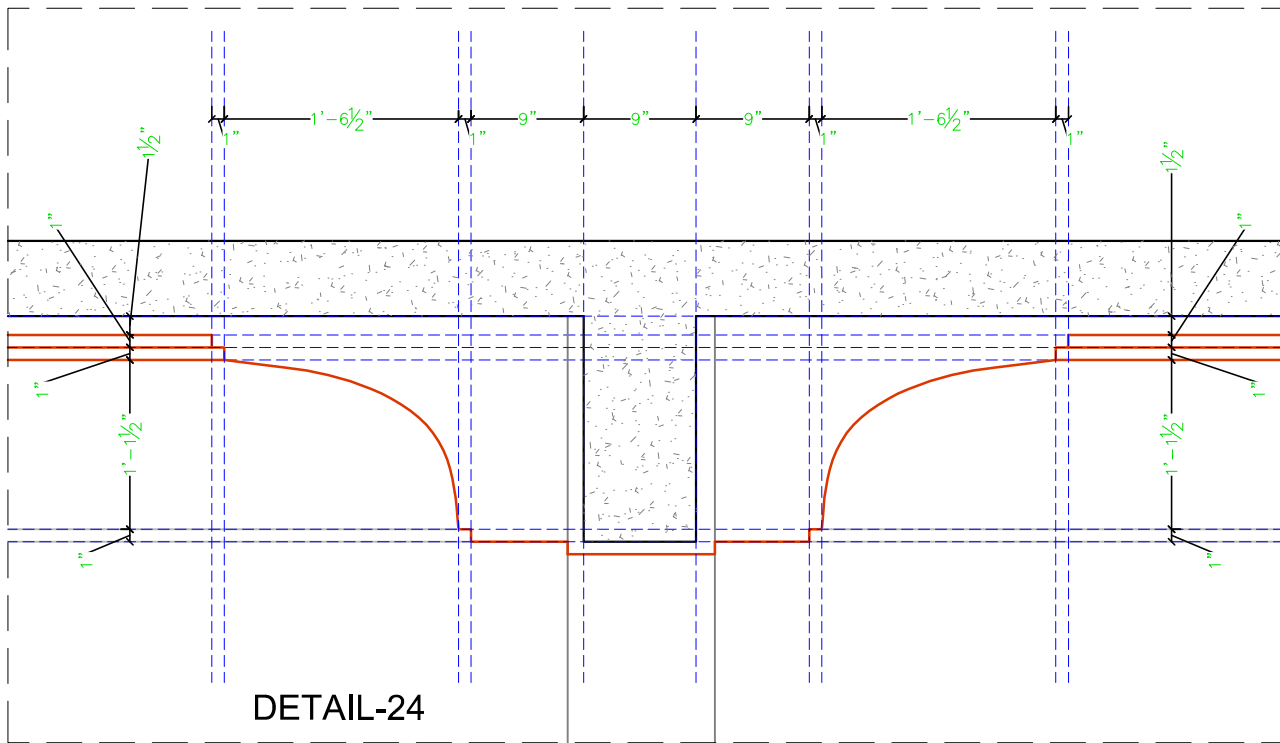

DETAIL-24

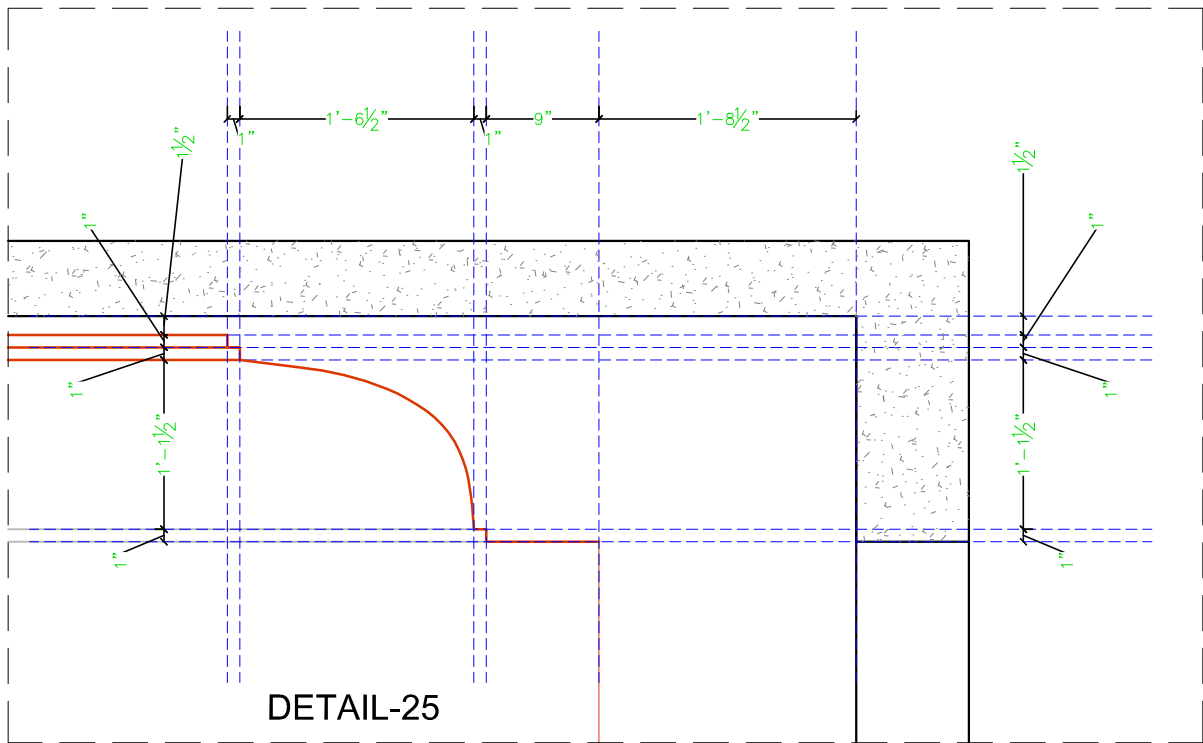

DETAIL-25

FALAKNUMA AREA FALSE CEILING SECTION DETAIL

ARCHITECT:
NEERAV GUPTA
L-1, KRISHNA MARG, C- SCHEME,
JAIPUR (302001), RAJASTHAN.
PH.0141-2360825
E-Mail-architect_neeravgupta@yahoo.com

PROJECT:
CLARKS LUCKNOW

DRAWING TITLE:
**FALAKNUMA AREA FALSE
CEILING SECTION DETAIL**

DRAWN BY:	SCALE:	DATE:
DEEPIKA	N.T.S.	13-03-2019

CHECKED BY:	SHEET NO :-
NEERAV GUPTA	C/BA/FAU/52

NOTES:
THE COPYRIGHT AND PROPERTY OF THIS DESIGN AND DRAWING
BELONGS TO NEERAV GUPTA. IT MUST NOT BE COPIED OR
REPRODUCED IN ANY MANNER WITHOUT THEIR WRITTEN
CONSENT. A LEGAL ACTION AS PER LAW MAY BE INITIATED
AGAINST THE OFFENDER.