


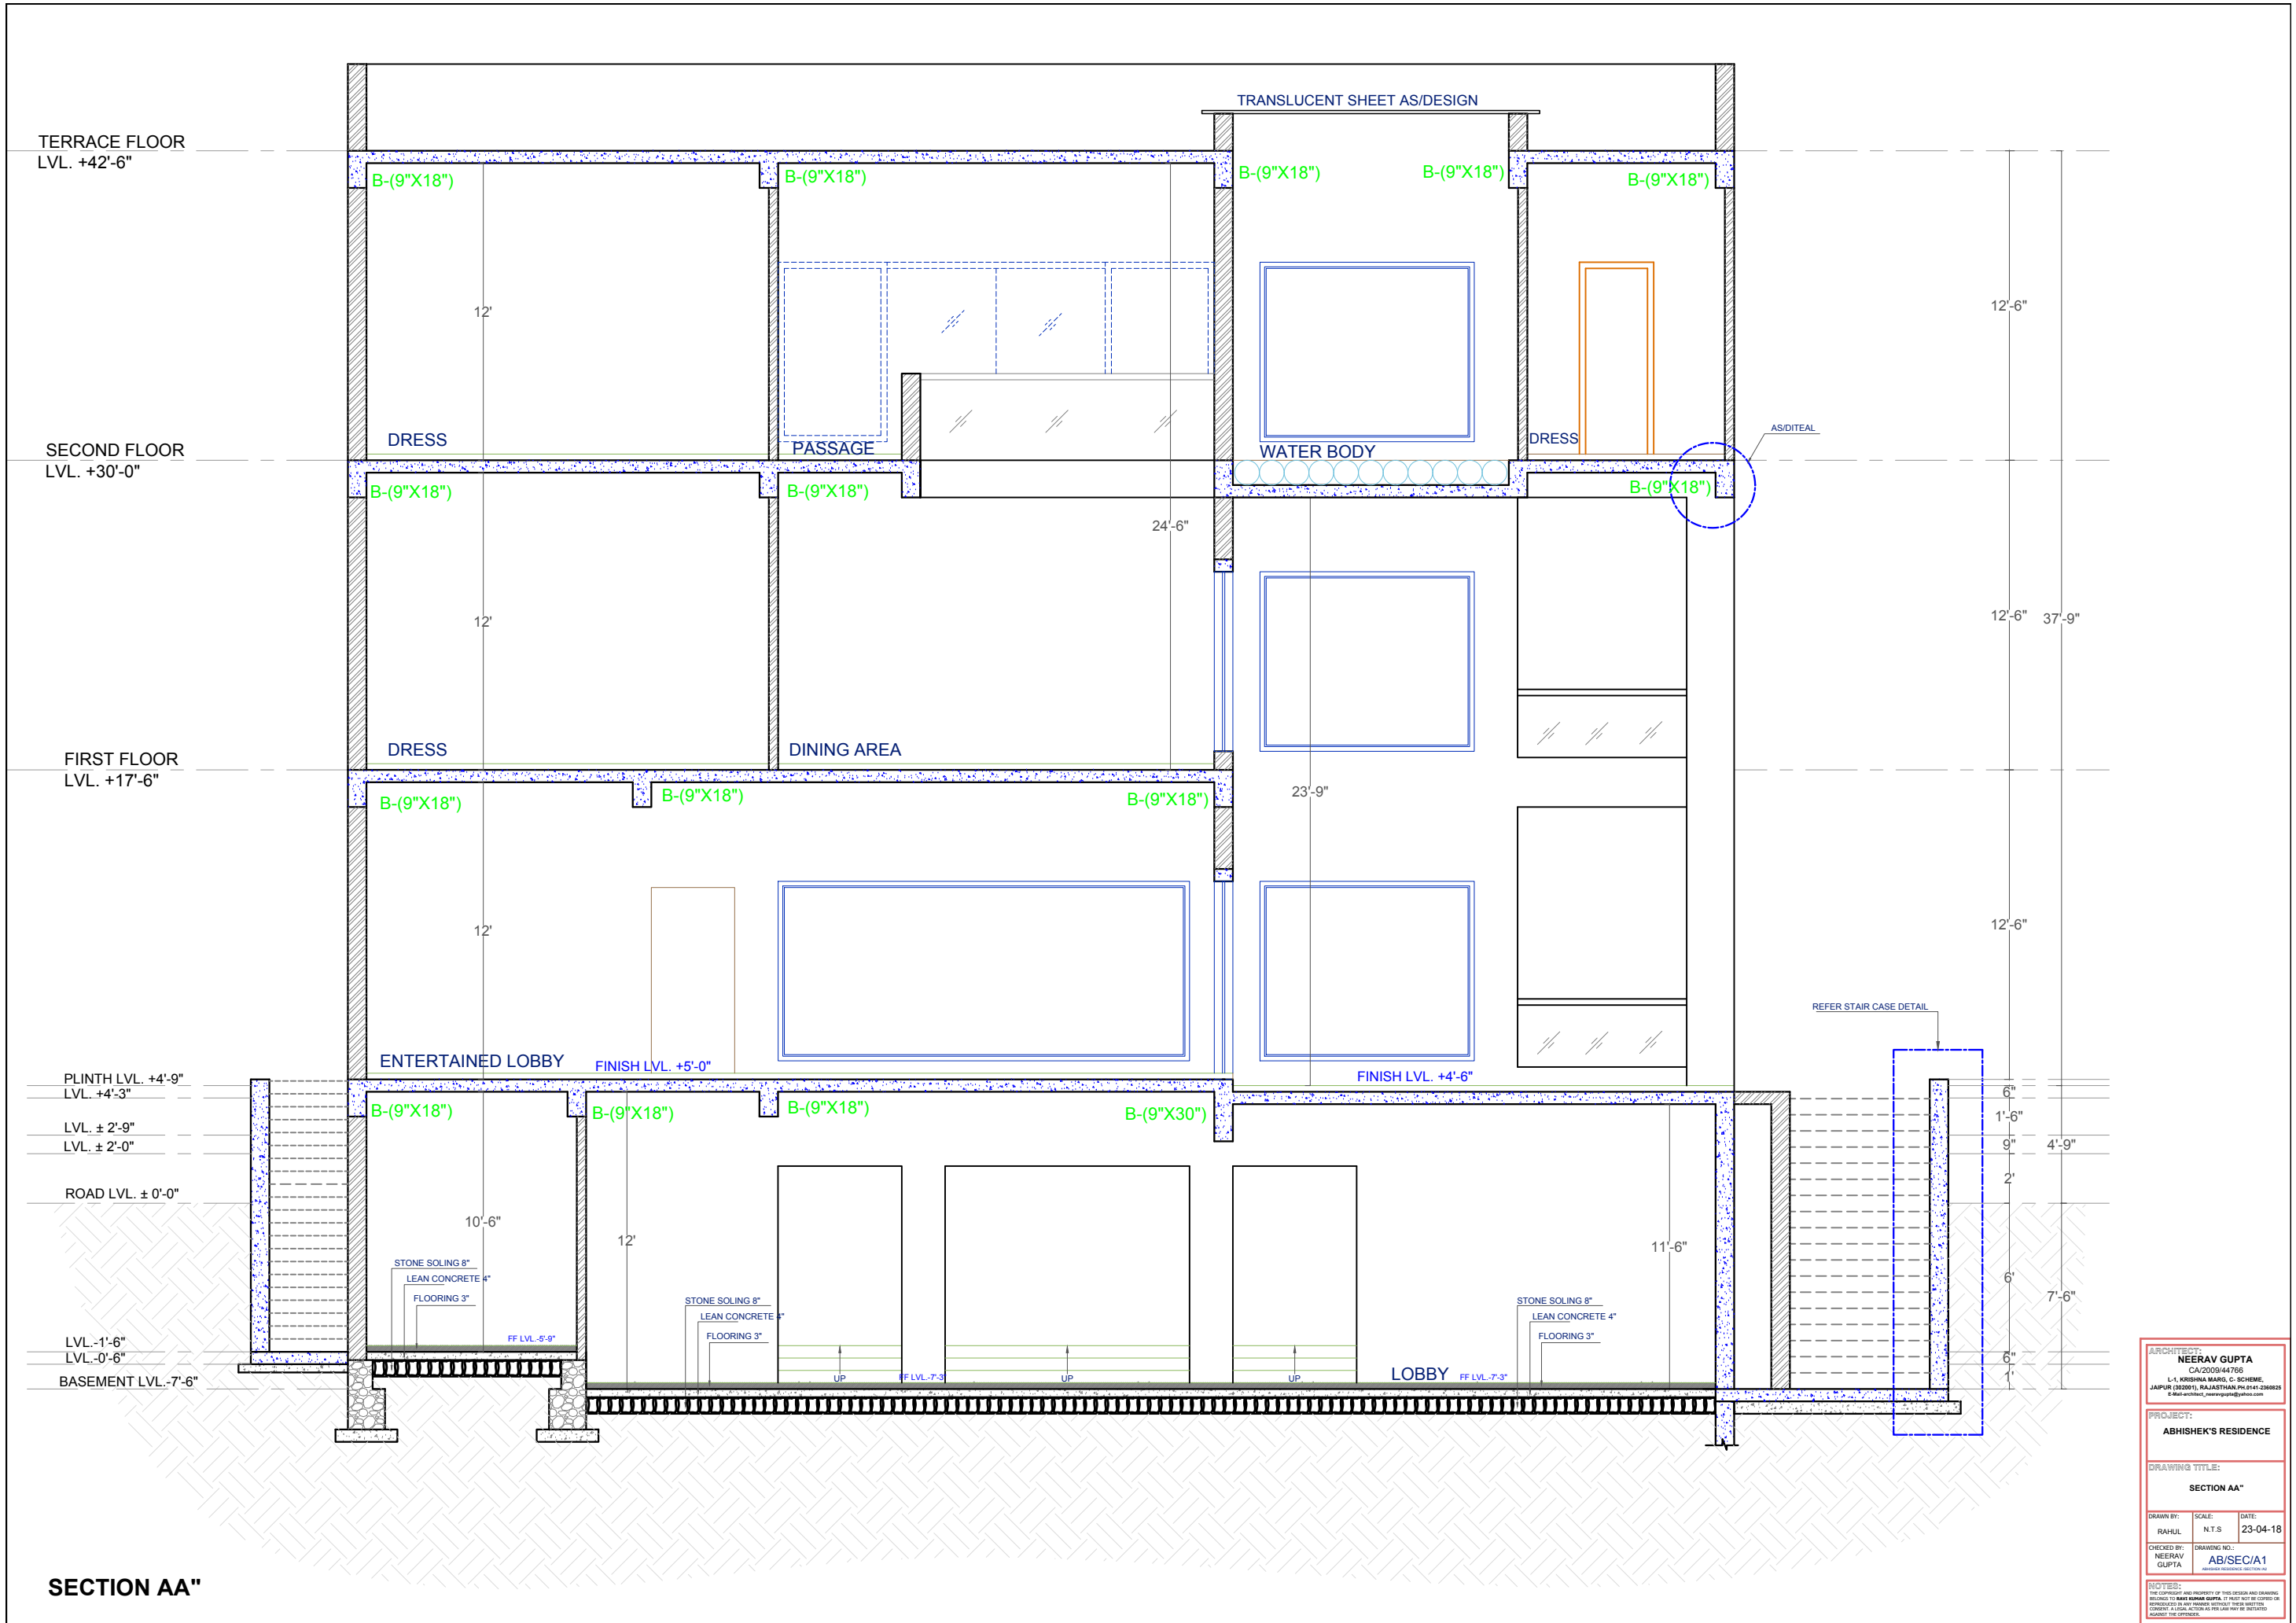

ARCHITECT: NEERAV GUPTA CA/2009/44766 L-1, KRISHNA MARG, C- SCHEME, JALPURI DOWRY, RAJASTHAN PH-342-008025 E-Mail: architect_neeravgupta@yahoo.com		
PROJECT: ABHISHEK'S RESIDENCE		
DRAWING TITLE: SECTION AA"		
DRAWN BY: RAHUL	SCALE: N.T.S	DATE: 23-04-18
CHECKED BY: NEERAV GUPTA	DRAWING NO.: AB/SEC/A1	
NOTES: THE COPYRIGHT AND PROPERTY OF THIS DESIGN AND DRAWING BELONGS TO NEERAV GUPTA. IT MUST NOT BE COPIED OR REPRODUCED IN ANY MANNER WITHOUT THE WRITTEN CONSENT OF THE ARCHITECT.		