
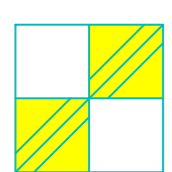


WATER DRAINAGE PIPE SCHEDULE

PIPE NO.	SIZE	SLOPE
(A)	50 $\phi$	1:90
(B)	75 $\phi$	1:110
(C)	110 $\phi$	1:110
(D)	150 $\phi$	1:200

LEGEND: -

- 1. SOIL PIPE —
- 2. WASTE PIPE —
- 3. KITCHEN DRAIN PIPE —
- 4. DRAIN POINT ●
- 5. CLEAN OUT PLUG (GOP) ■

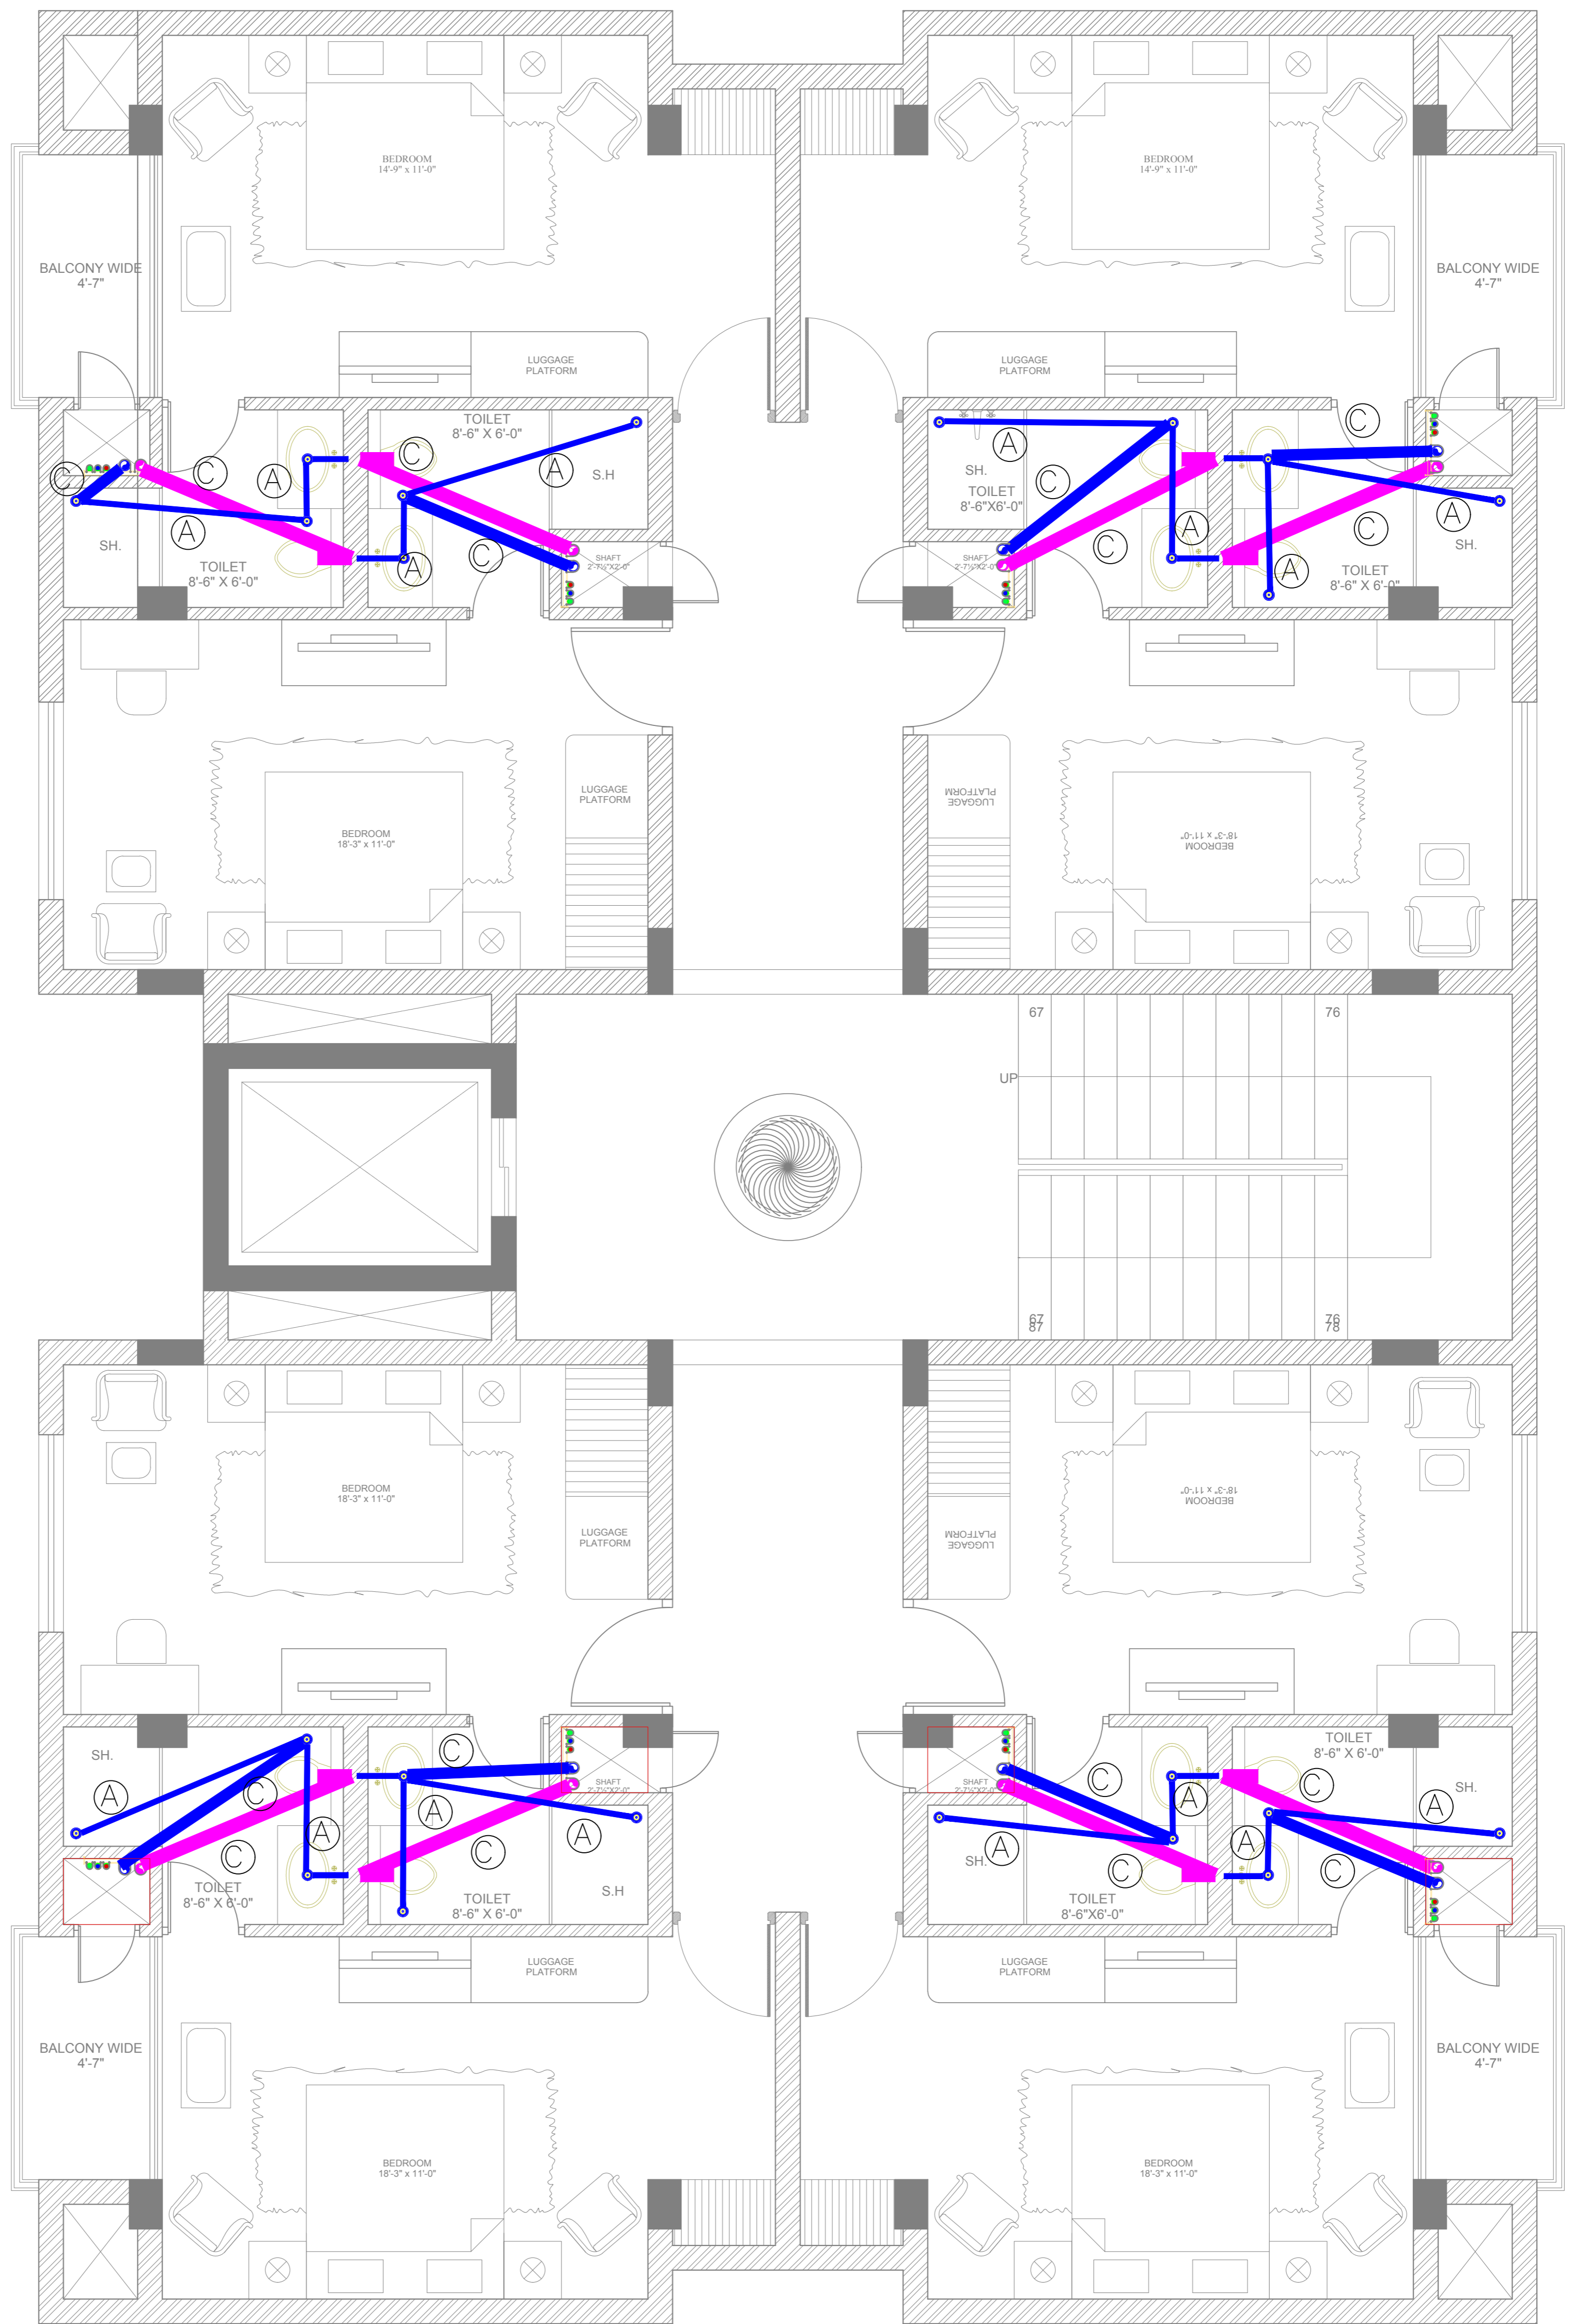

SAN ENGINEERS & CONSULTANTS  
307, ASHWARYA TOWER, JAMER ROAD, JAIPUR  
+91-99295-97301  
E-mail: sanecpl@gmail.com

PROJECT NO:42  
DRAWING NO: NG/HCL/PLU./04  
REVISION NO:  
17.03.2018

SCALE: N.T.S.

TYPICAL GUEST FLOOR  
PLUMBING DRAINAGE  
LAYOUT

ARCHITECTS

NEERAV GUPTA  
L-1, KRISHNA MARG, C- SCHEME,  
JAIPUR (302001), RAJASTHAN.  
PH.0141-2360825  
E-Mail- architect\_neeravgupta@yahoo.com

HOTEL CLARKS,  
LUCKNOW