


ANQUET HALL
065 SQ.FT.

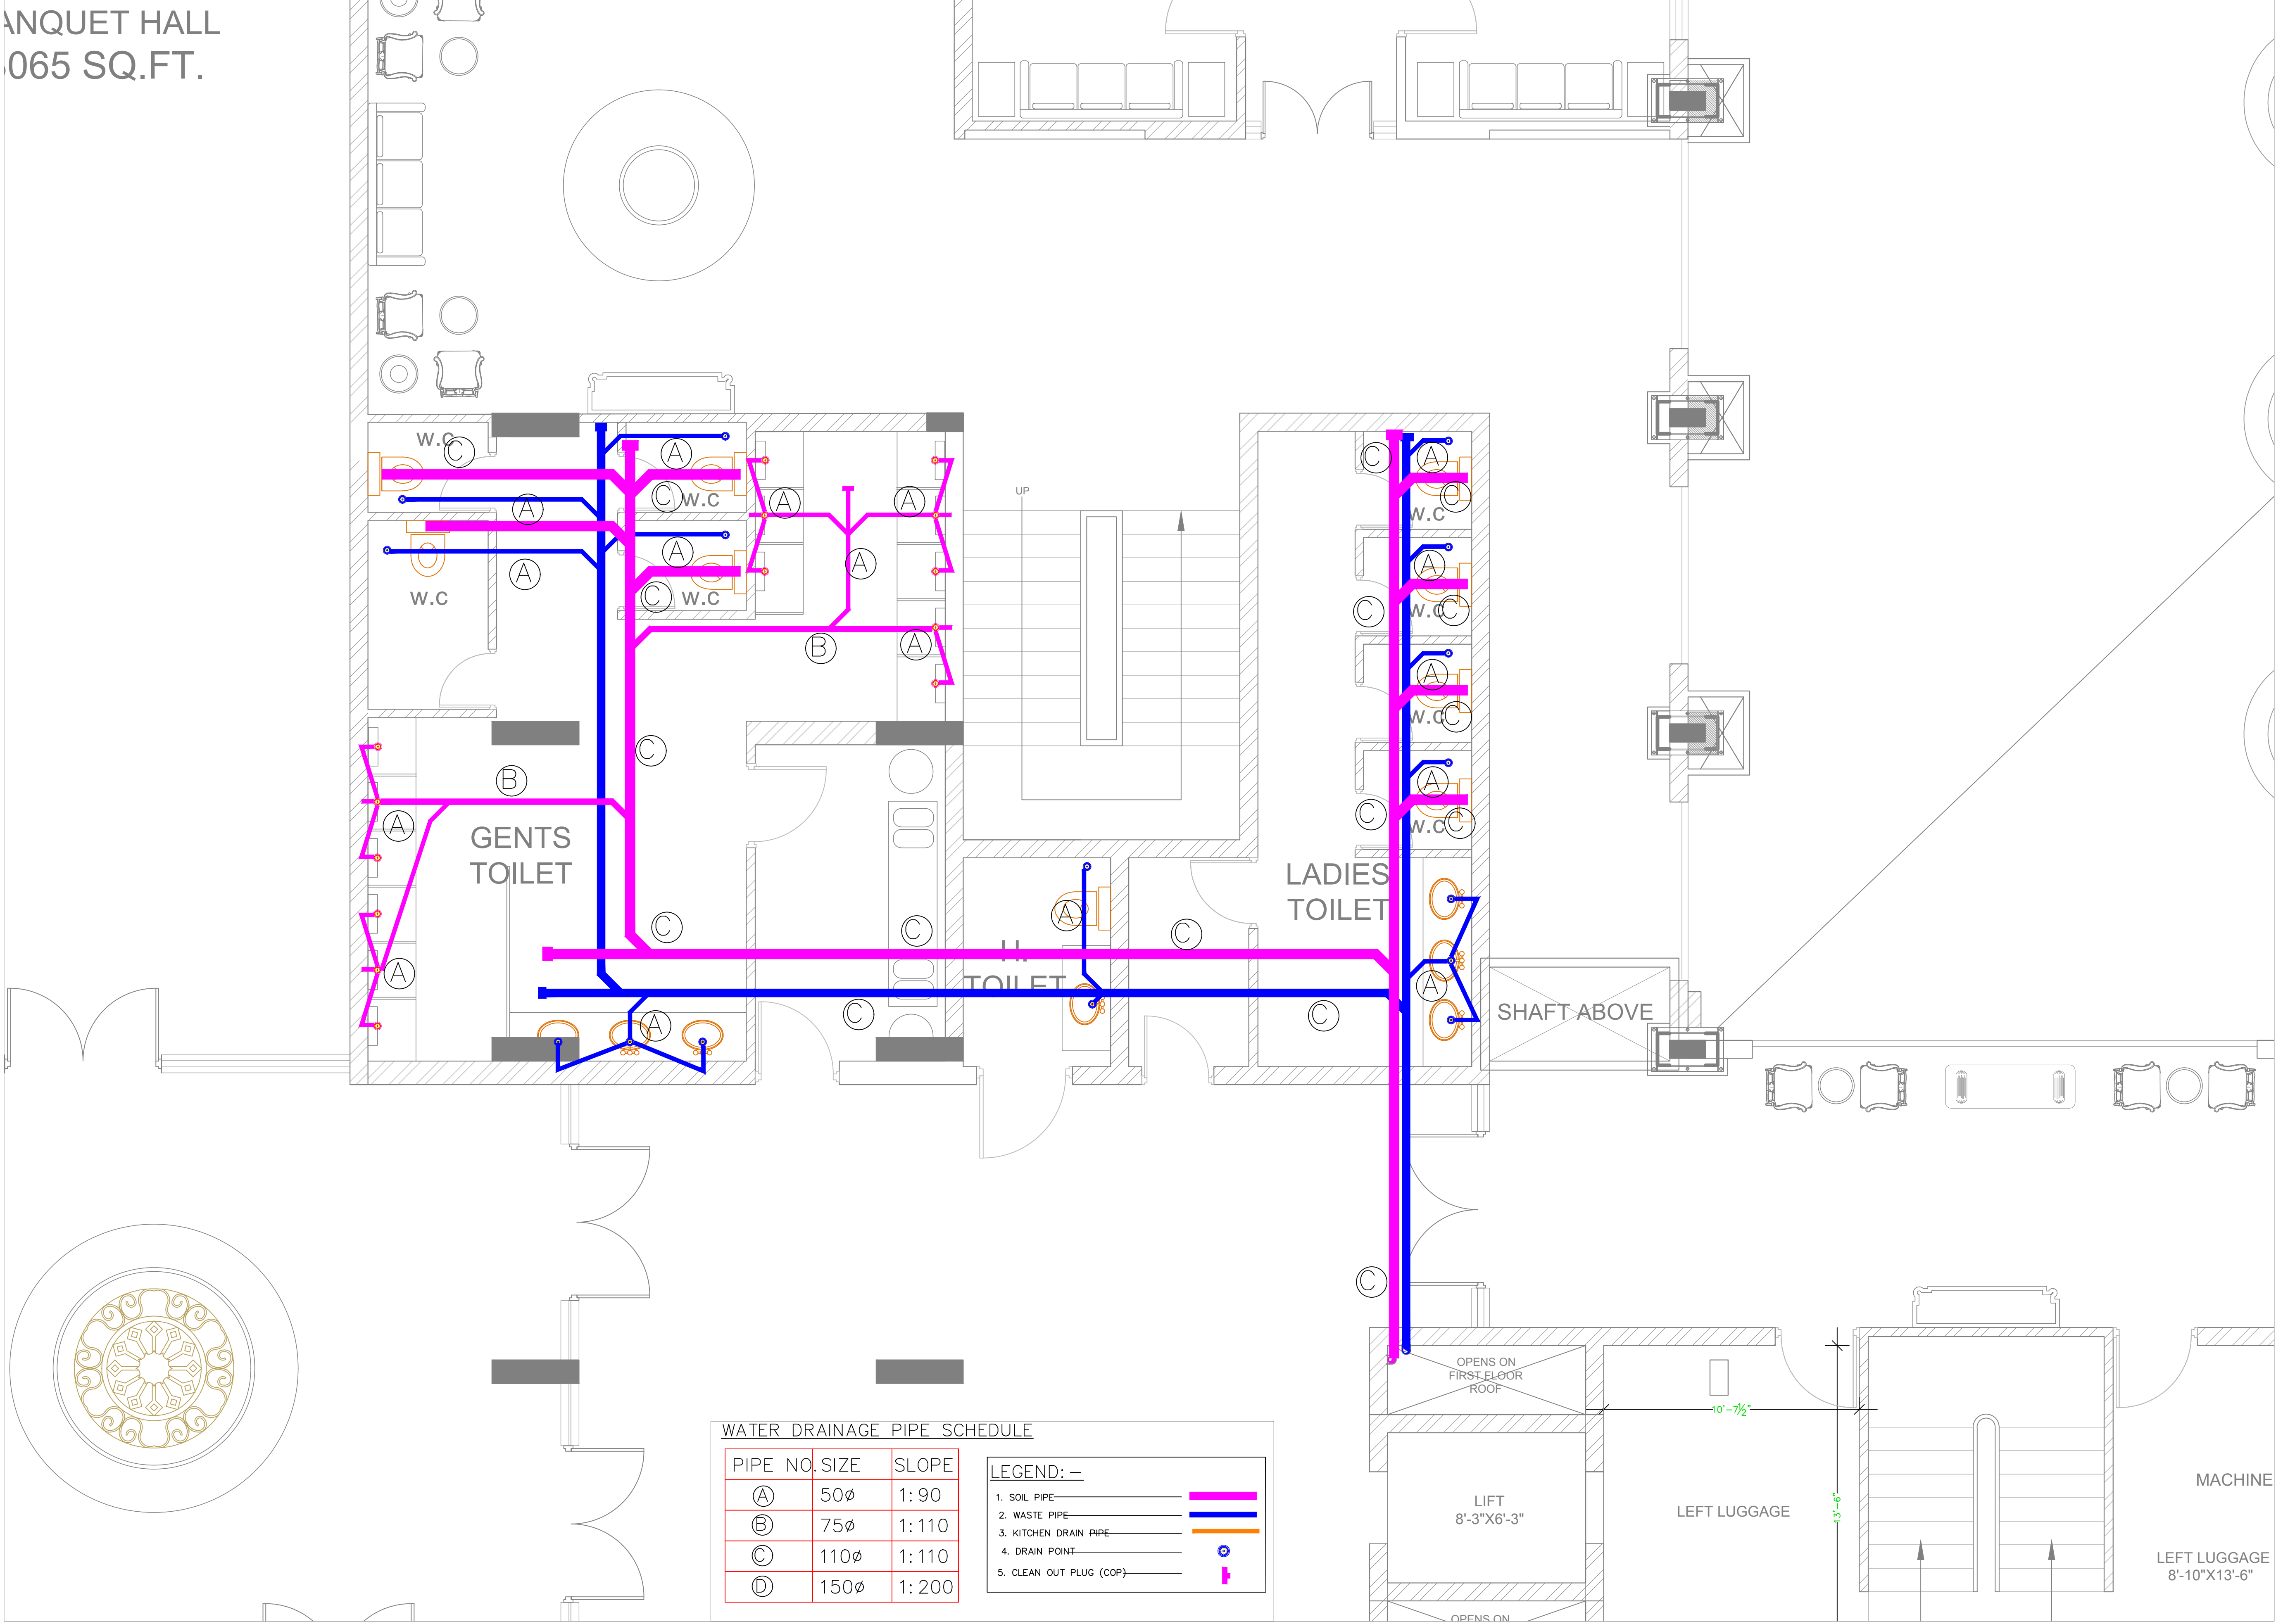


WATER DRAINAGE PIPE SCHEDULE

PIPE NO.	SIZE	SLOPE
(A)	50ø	1: 90
(B)	75ø	1: 110
(C)	110ø	1: 110
(D)	150ø	1: 200

LEGEND: —

1. SOIL PIPE —
2. WASTE PIPE —
3. KITCHEN DRAIN PIPE —
4. DRAIN POINT —
5. CLEAN OUT PLUG (COP) —

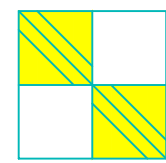

SAN ENGINEERS & CONSULTANTS
307, ANSHU KARTIKEYA, 1ST FLOOR, 1ST CROSS, 2ND STAGE,
3RD CROSS, 2ND STAGE, 3RD CROSS, 2ND STAGE, 3RD CROSS, 2ND STAGE,
E-mail: sanecpl@gmail.com

PROJECT NO:41
DRAWING NO.: NGHCL/PLU/02
REVISION NO.:
12.05.2018

SCALE: N.T.S.

ADVANCE COPY
GROUND FLOOR TOILET
PLUMBING DRAINAGE
LAYOUT

ARCHITECTS
NEERAV GUPTA
L-1, KRISHNA MARG, C- SCHEME,
JAIPUR (302001), RAJASTHAN.
PH.0141-2360825
E-Mail- architect_neeravgupta@yahoo.com

HOTEL CLARKS,
LUCKNOW