

WATER DRAINAGE PIPE SCHEDULE

| PIPE NO. | SIZE | SLOPE  |
|----------|------|--------|
| Ⓐ        | 50ø  | 1: 90  |
| Ⓑ        | 75ø  | 1: 110 |
| Ⓒ        | 110ø | 1: 110 |
| Ⓓ        | 150ø | 1: 200 |

LEGEND: —



1. SOIL PIPE

2. WASTE PIPE

3. KITCHEN DRAIN PIPE

4. DRAIN POINT

5. CLEAN OUT PLUG (GOP)

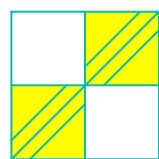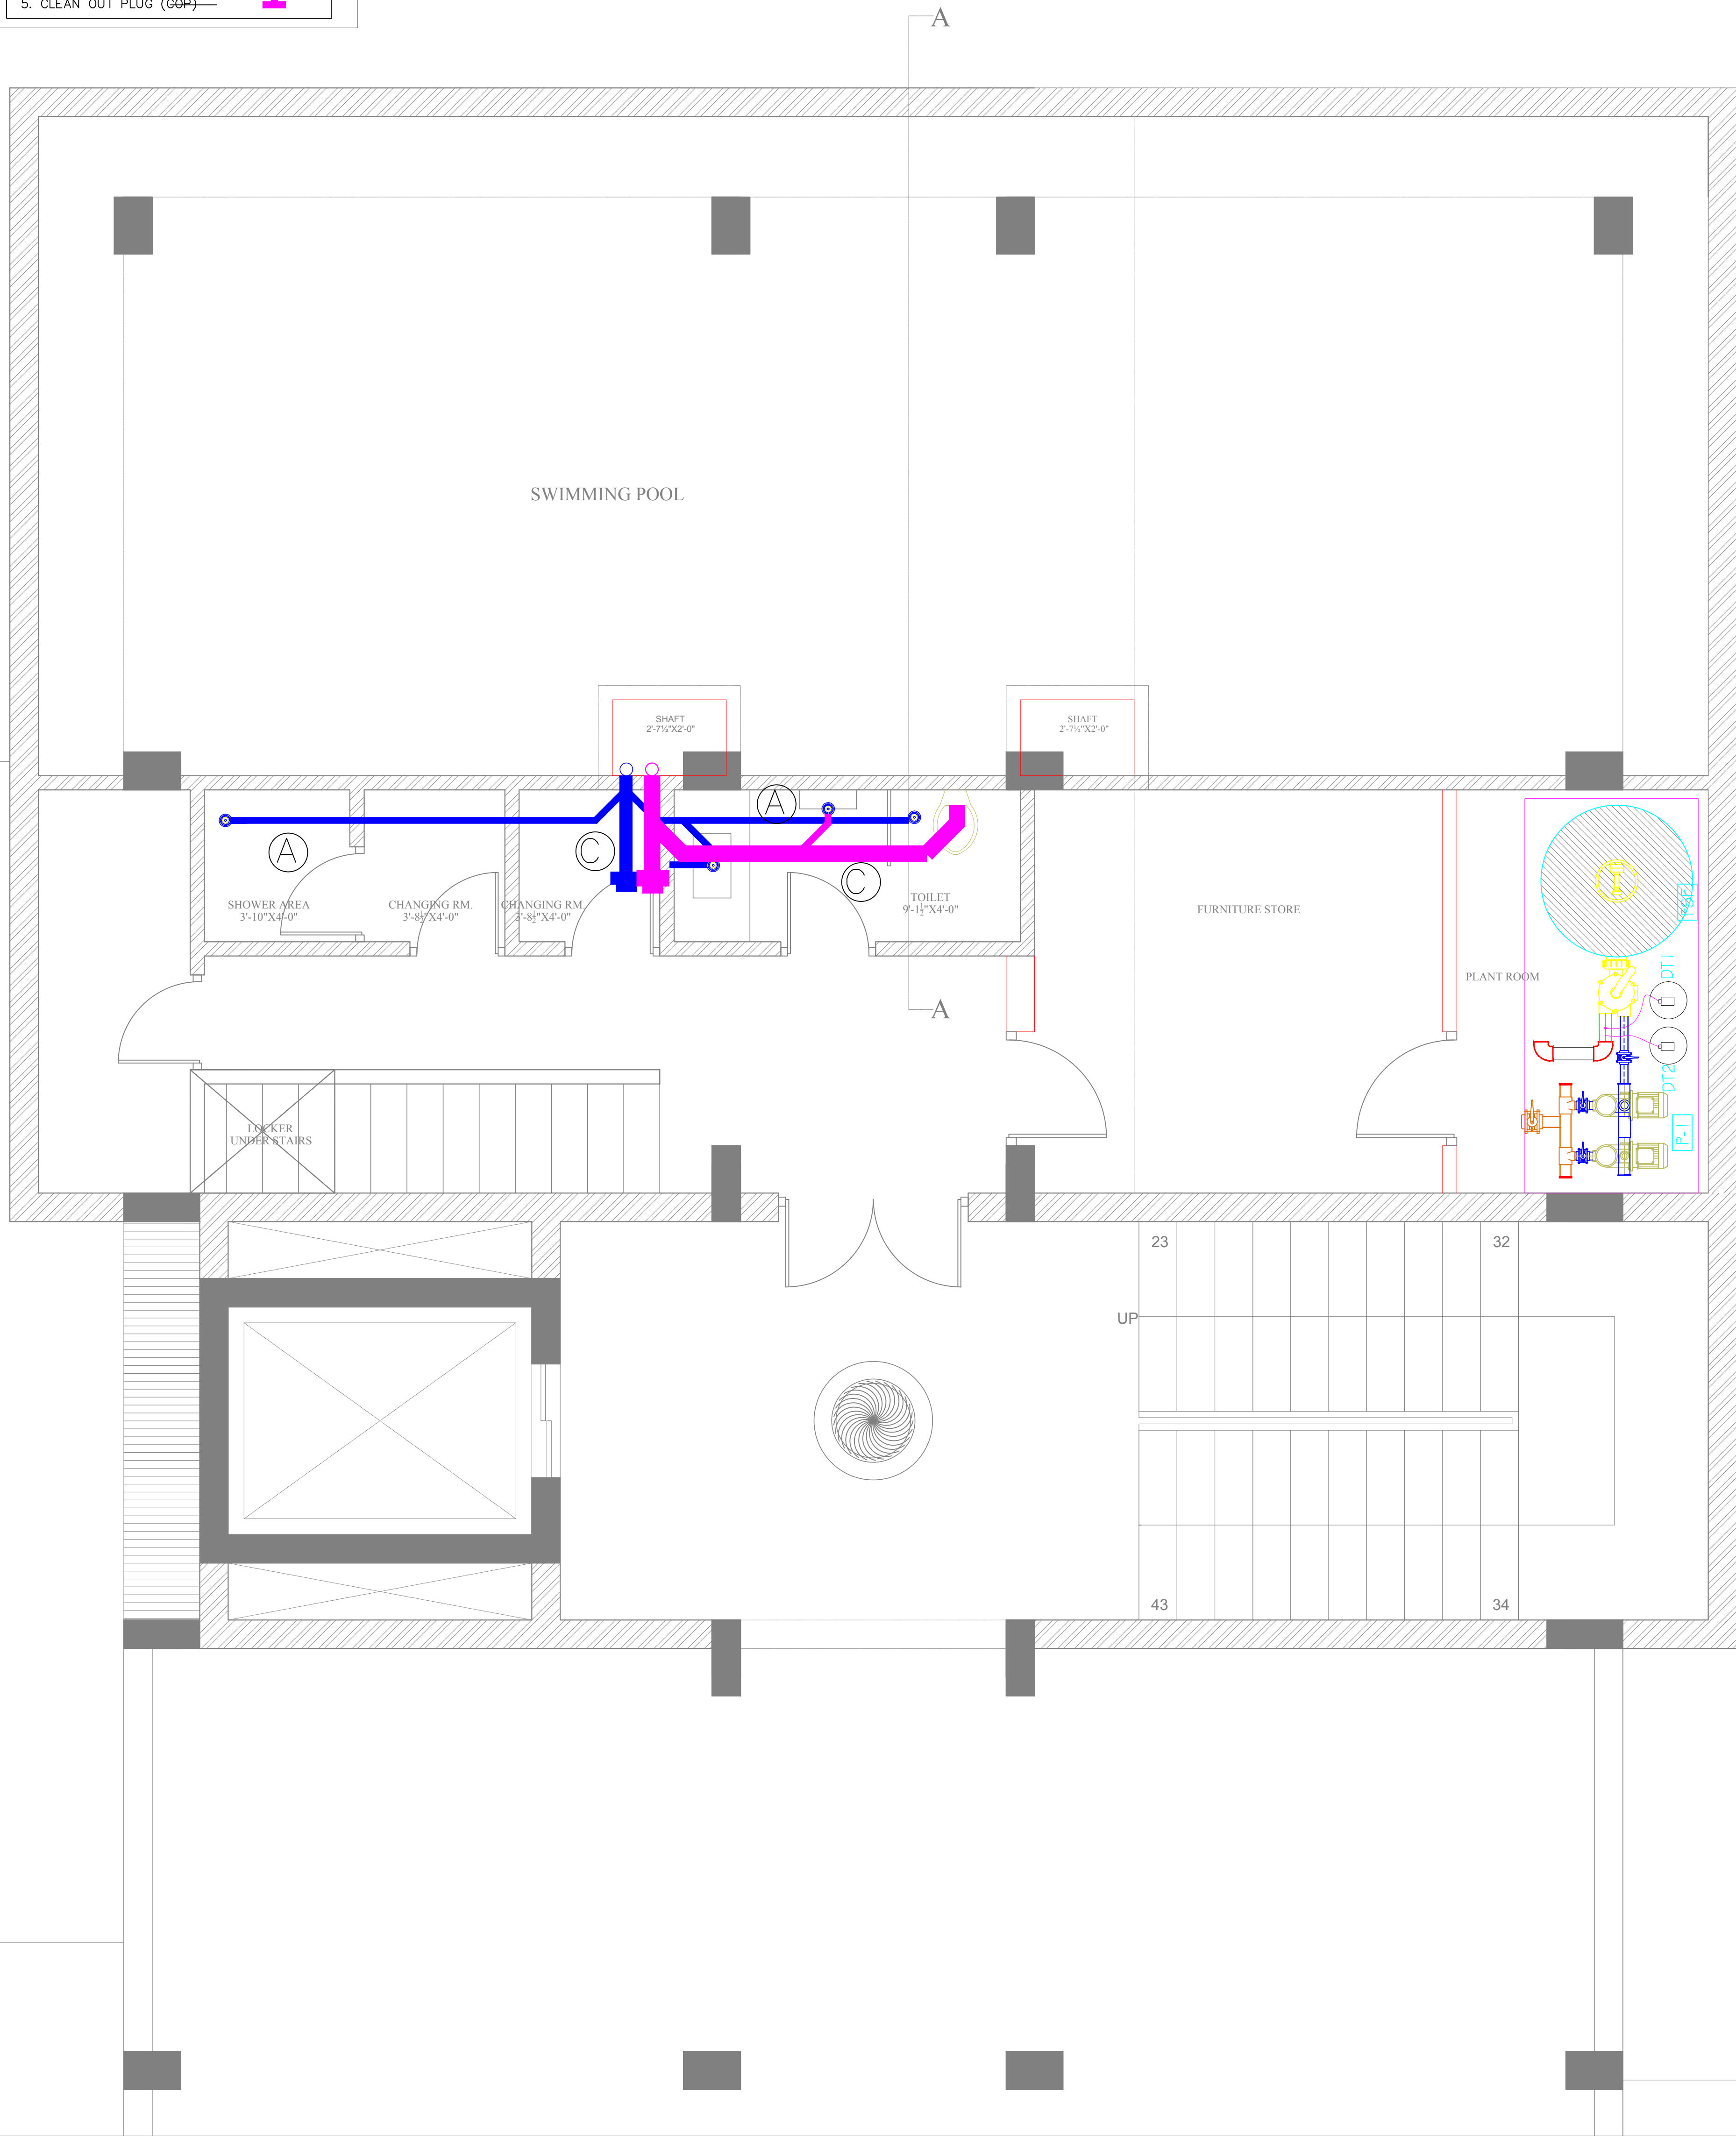

SAN ENGINEERS & CONSULTANTS  
307, ASHWARYA TOWER, AJMER ROAD, JAIPUR  
+91-99295-97301  
E mail: sanecpl@gmail.com

PROJECT NO:42  
DRAWING NO: NG/HCL/PLU./05  
REVISION NO:  
17.03.2018

SCALE: N.T.S.

TERRACE FLOOR  
PLUMBING DRAINAGE  
LAYOUT

ARCHITECTS  
NEERAV GUPTA  
L-1, KRISHNA MARG, C- SCHEME,  
JAIPUR (302001), RAJASTHAN.  
PH.0141-2360825  
E-Mail- architect\_neeravgupta@yahoo.com

HOTEL CLARKS,  
LUCKNOW