


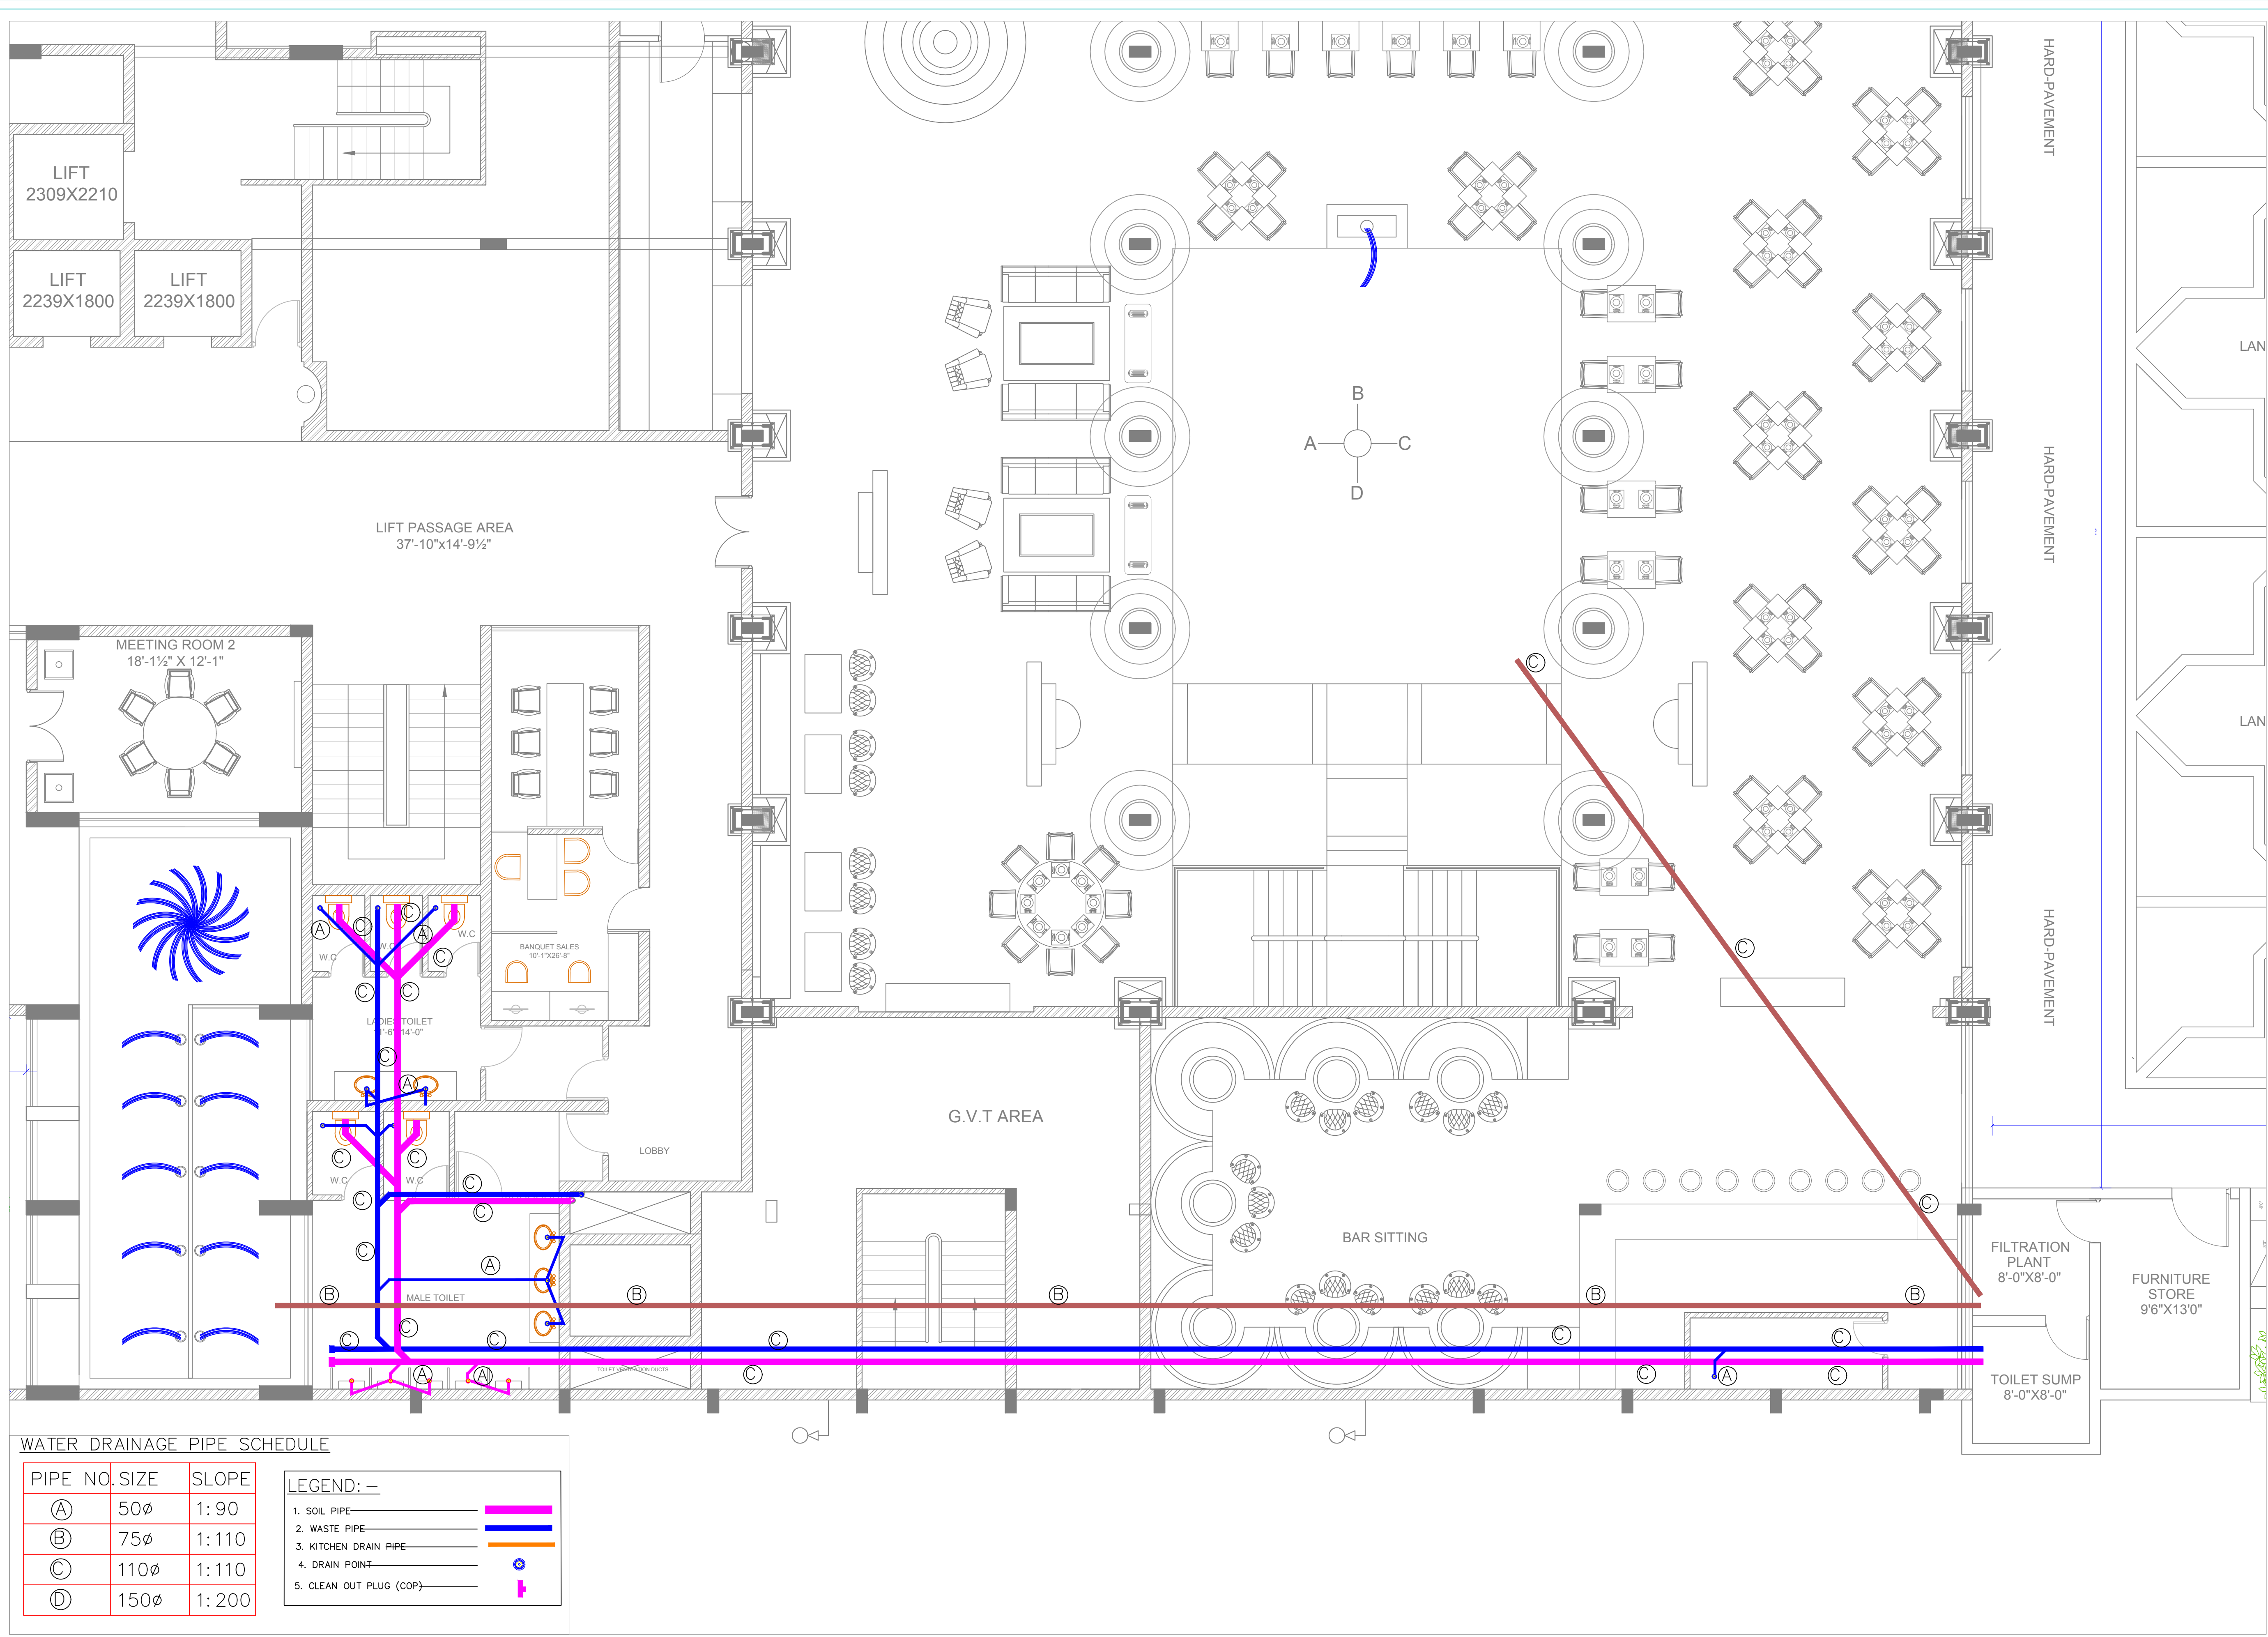


WATER DRAINAGE PIPE SCHEDULE

PIPE NO.	SIZE	SLOPE
(A)	50ø	1: 90
(B)	75ø	1: 110
(C)	110ø	1: 110
(D)	150ø	1: 200

LEGEND: -

1. SOIL PIPE
2. WASTE PIPE
3. KITCHEN DRAIN PIPE
4. DRAIN POINT
5. CLEAN OUT PLUG (COP)

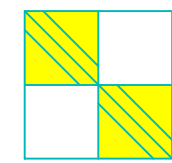

SAN ENGINEERS & CONSULTANTS
307, ASHWARIYA, KANPUR ROAD, JAIPUR
PH: 09988-87241
E-mail: sanecpl@gmail.com

PROJECT NO:41
DRAWING NO.: NGHCLPLU/01
REVISION NO.:
12.05.2018

SCALE: N.T.S.

ADVANCE COPY
BASEMENT FLOOR TOILET
PLUMBING DRAINAGE
LAYOUT

ARCHITECTS
NEERAV GUPTA
L-1, KRISHNA MARG, C- SCHEME,
JAIPUR (302001), RAJASTHAN.
PH.0141-2360825
E-Mail- architect_neeravgupta@yahoo.com

HOTEL CLARKS,
LUCKNOW