


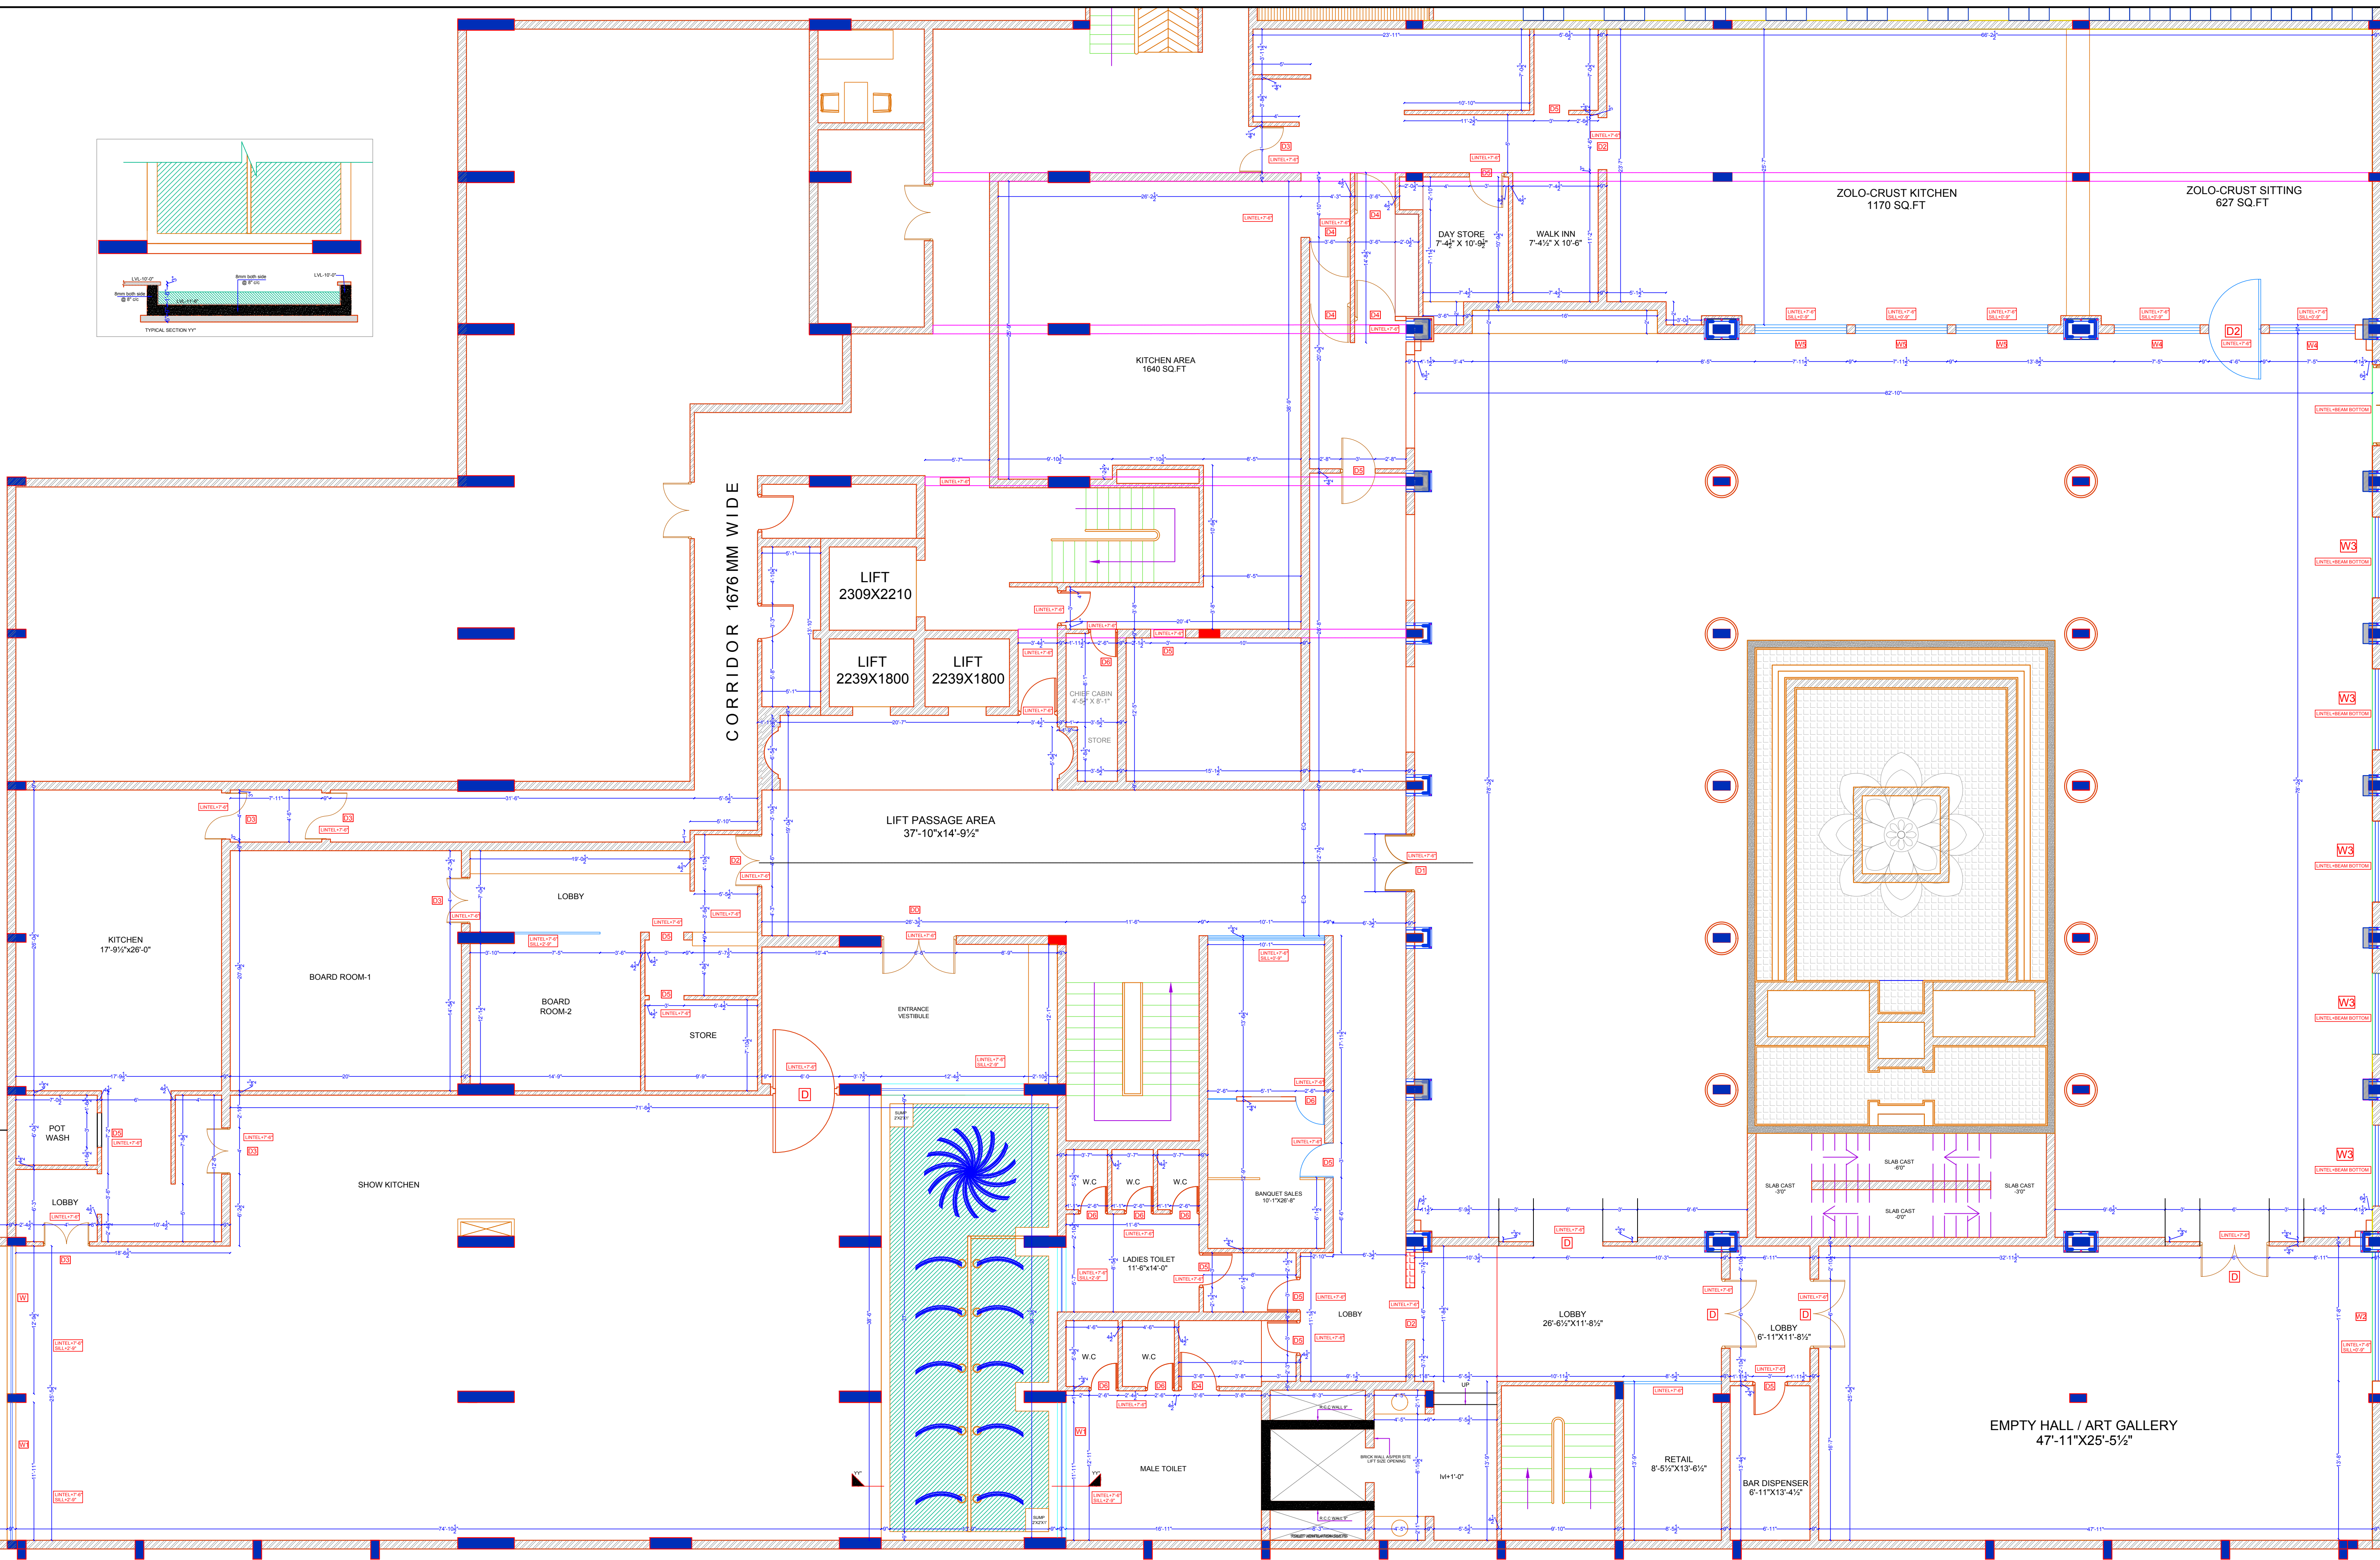

DOOR WINDOW OPENINGS				
S.N	TYPE	OPENINGS	SILL	LINTEL
1.	DD	6'-6"	0'-0"	7'-8"
2.	D1	4'-0"	0'-0"	7'-6"
3.	D1	5'-0"	0'-0"	7'-6"
4.	D2	4'-6"	0'-0"	7'-6"
5.	D3	4'-0"	0'-0"	7'-6"
6.	D4	3'-6"	0'-0"	7'-6"
7.	D5	3'-0"	0'-0"	7'-6"
8.	D6	2'-6"	0'-0"	7'-6"
9.	W	12'-29 1/2"	2'-6"	7'-6"
10.	W1	11'-11"	2'-6"	7'-6"
11.	W2	11'-8"	2'-6"	7'-6"
12.	W3	7'-0"	2'-9"	BEAM BOTTOM
13.	W4	7'-0"	2'-9"	7'-6"
14.	W5	7'-11 1/2"	2'-9"	7'-6"

FALL DIMENSION FINES FLOOR LVL

PROJECT:

CLARKS

DRAWN BY:	SCALE:	DATE:
	N.T.S.	01-10-2018
CHECKED BY:	SHEET NO :-	
NEERAV GUPTA	 C/AV/AR/WR/03	

NOTES:
THE COPYRIGHT AND PROPERTY OF THIS DESIGN AND DRAWING BELONGS TO **NEERAV GUPTA**. IT MUST NOT BE COPIED OR REPRODUCED IN ANY MANNER WITHOUT THEIR WRITTEN CONSENT. A LEGAL ACTION AS PER LAW MAY BE INITIATED AGAINST THE OFFENDER.